


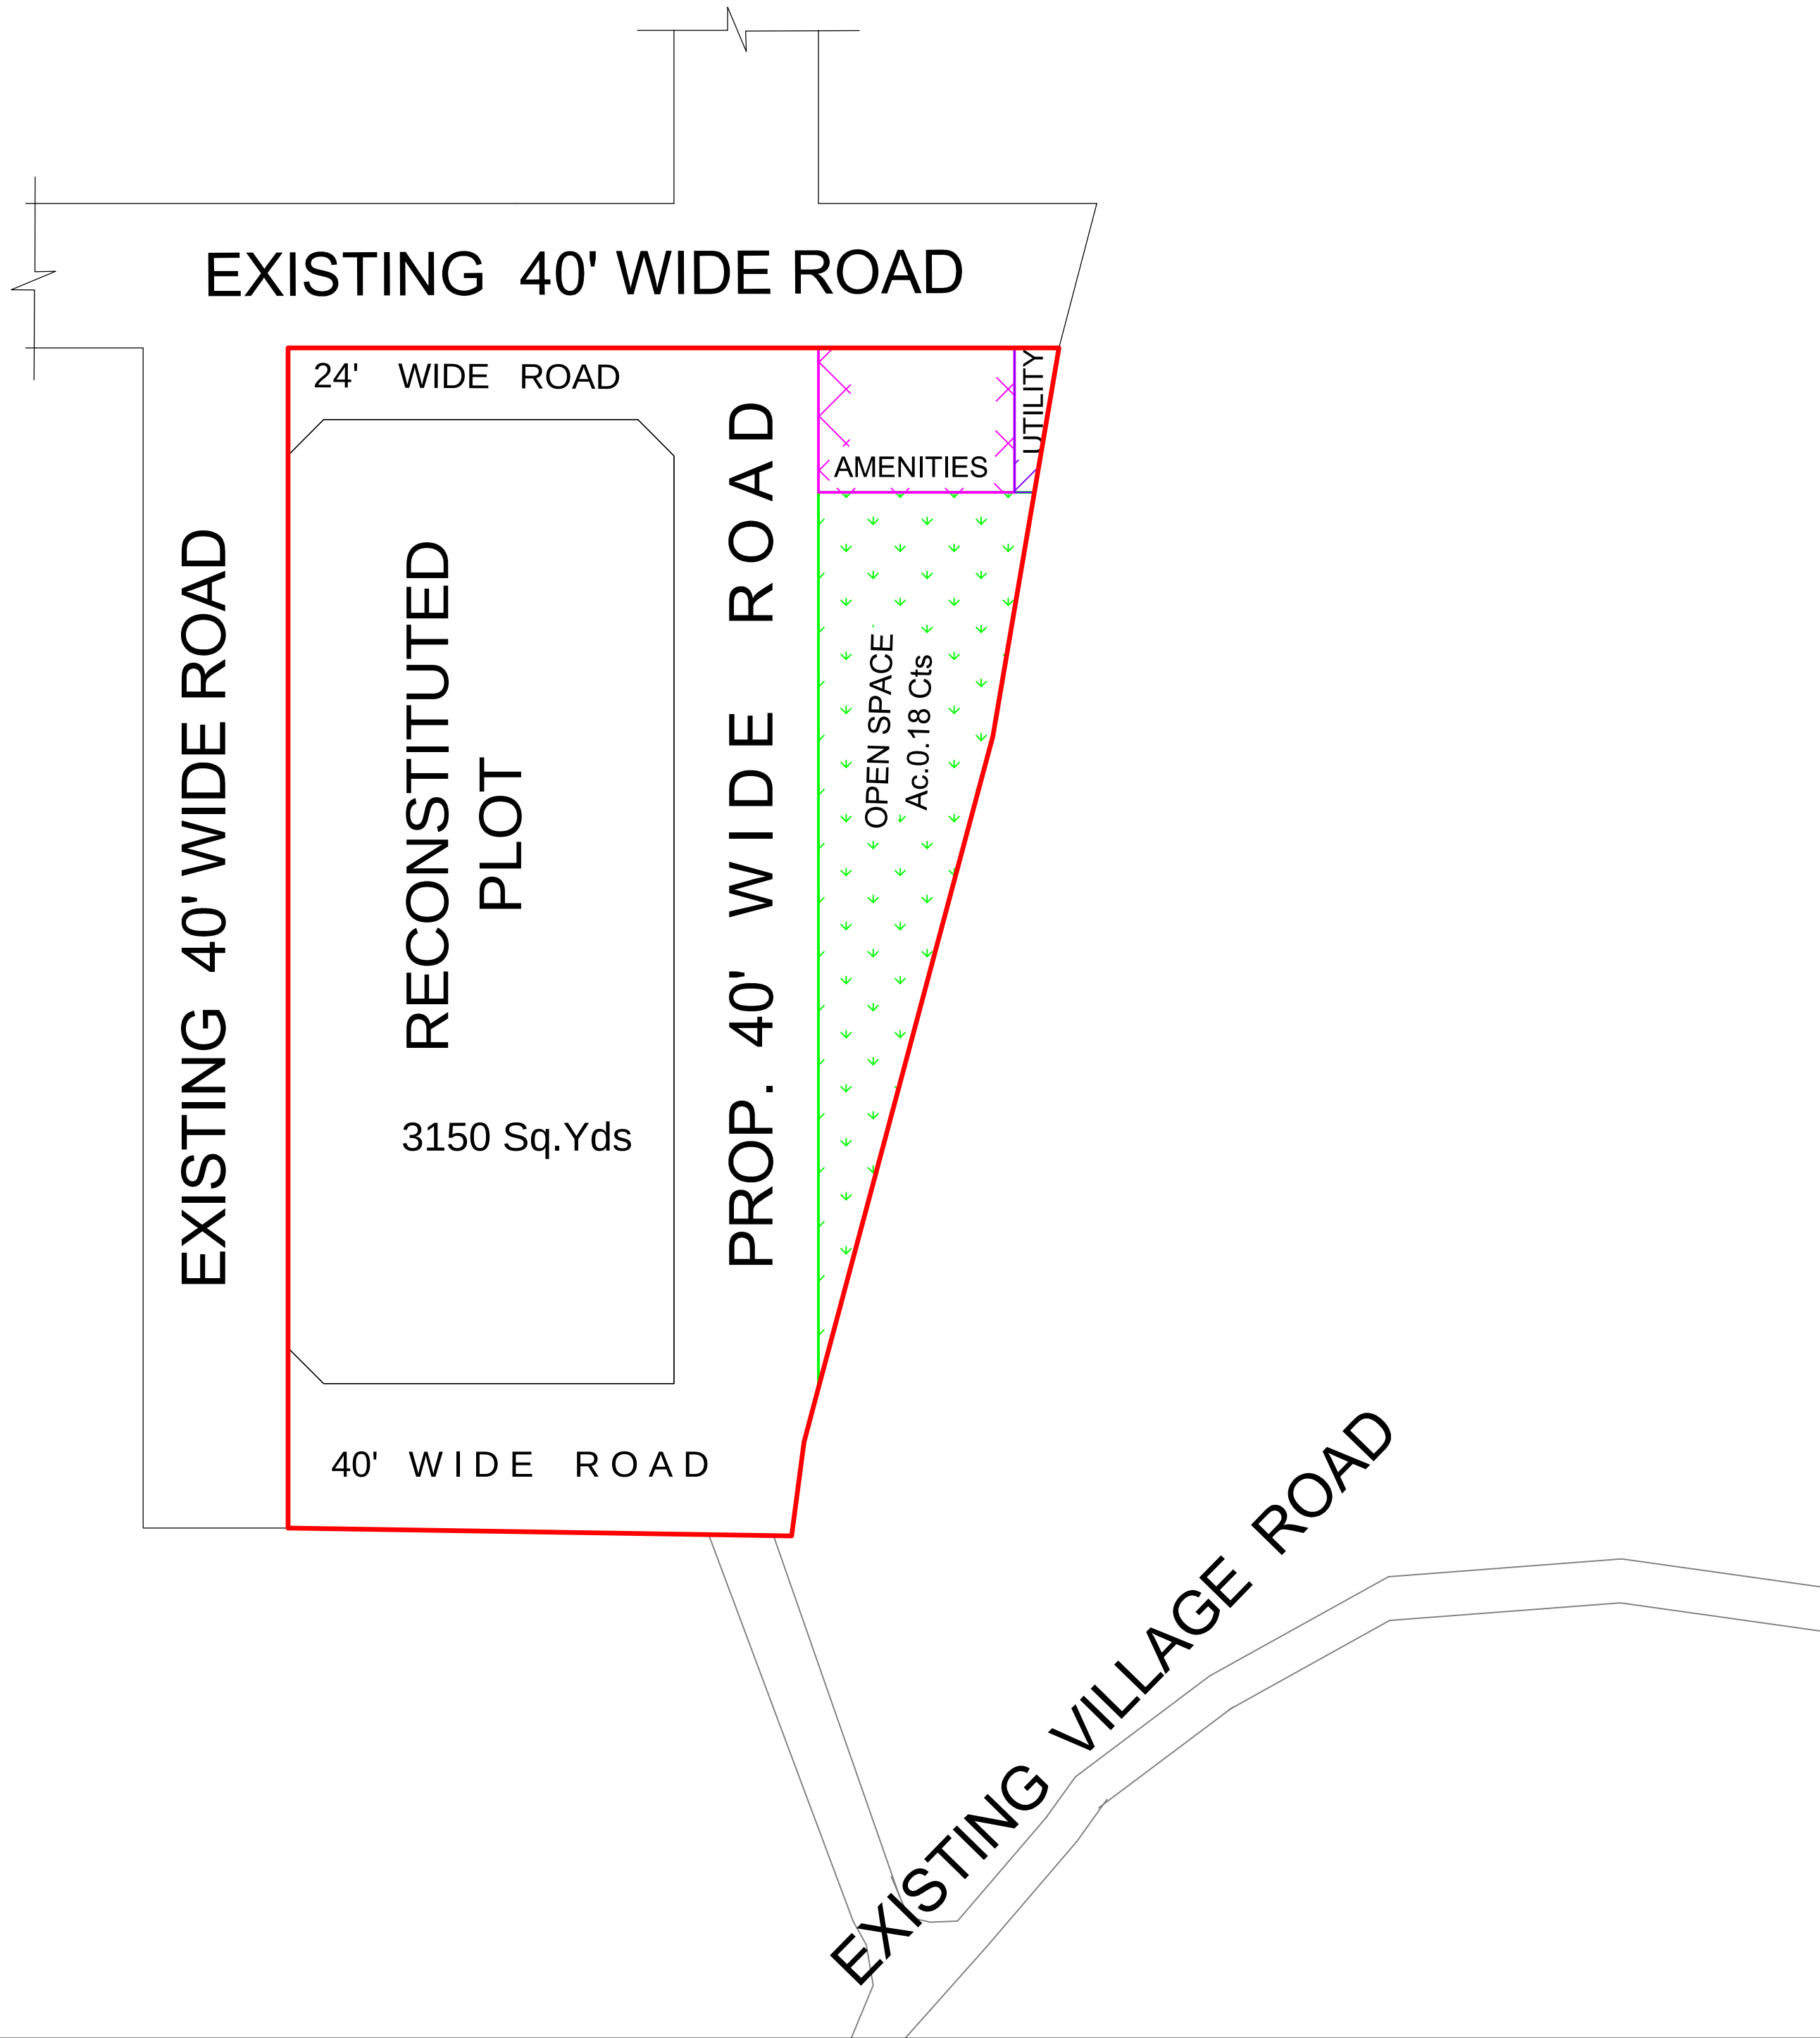

PLAN SHOWING THE PROPOSED
RECONSTITUTED LAYOUT
IN SY.NO.6/P OF
CHANDAKA VILLAGE,
ANANDAPURAM MANDAL,
VISAKHAPATNAM DISTRICT.

LP NO : 27 /2022/CHA-2/ANA

TOTAL SITE AREA : Acs. 1.34 Cts

LAND USE ANALYSIS (for Reconstituted plots)


SL.NO.	DESCRIPTION	EXTENT IN Acs.-cts.	PERCENTAGE
1.	PLOTTED AREA	0.65	48.51%
2.	AMENITIES	0.05	3.73 %
3.	UTILITY AREA	0.008	0.60 %
4.	OPEN SPACE	0.18	13.43 %
5.	ROADS AREA	0.452	33.73 %
	TOTAL AREA	1.34	100.00%

 PROPOSED LAYOUT BOUNDARY

TOTAL NO.OF PLOTS : 1

SCALE :- 1" : 66'

FILE R.C.No :-

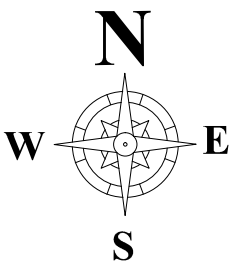

MANDAL SURVEYOR

TAHSILDAR

COMPETENT AUTHORITY