


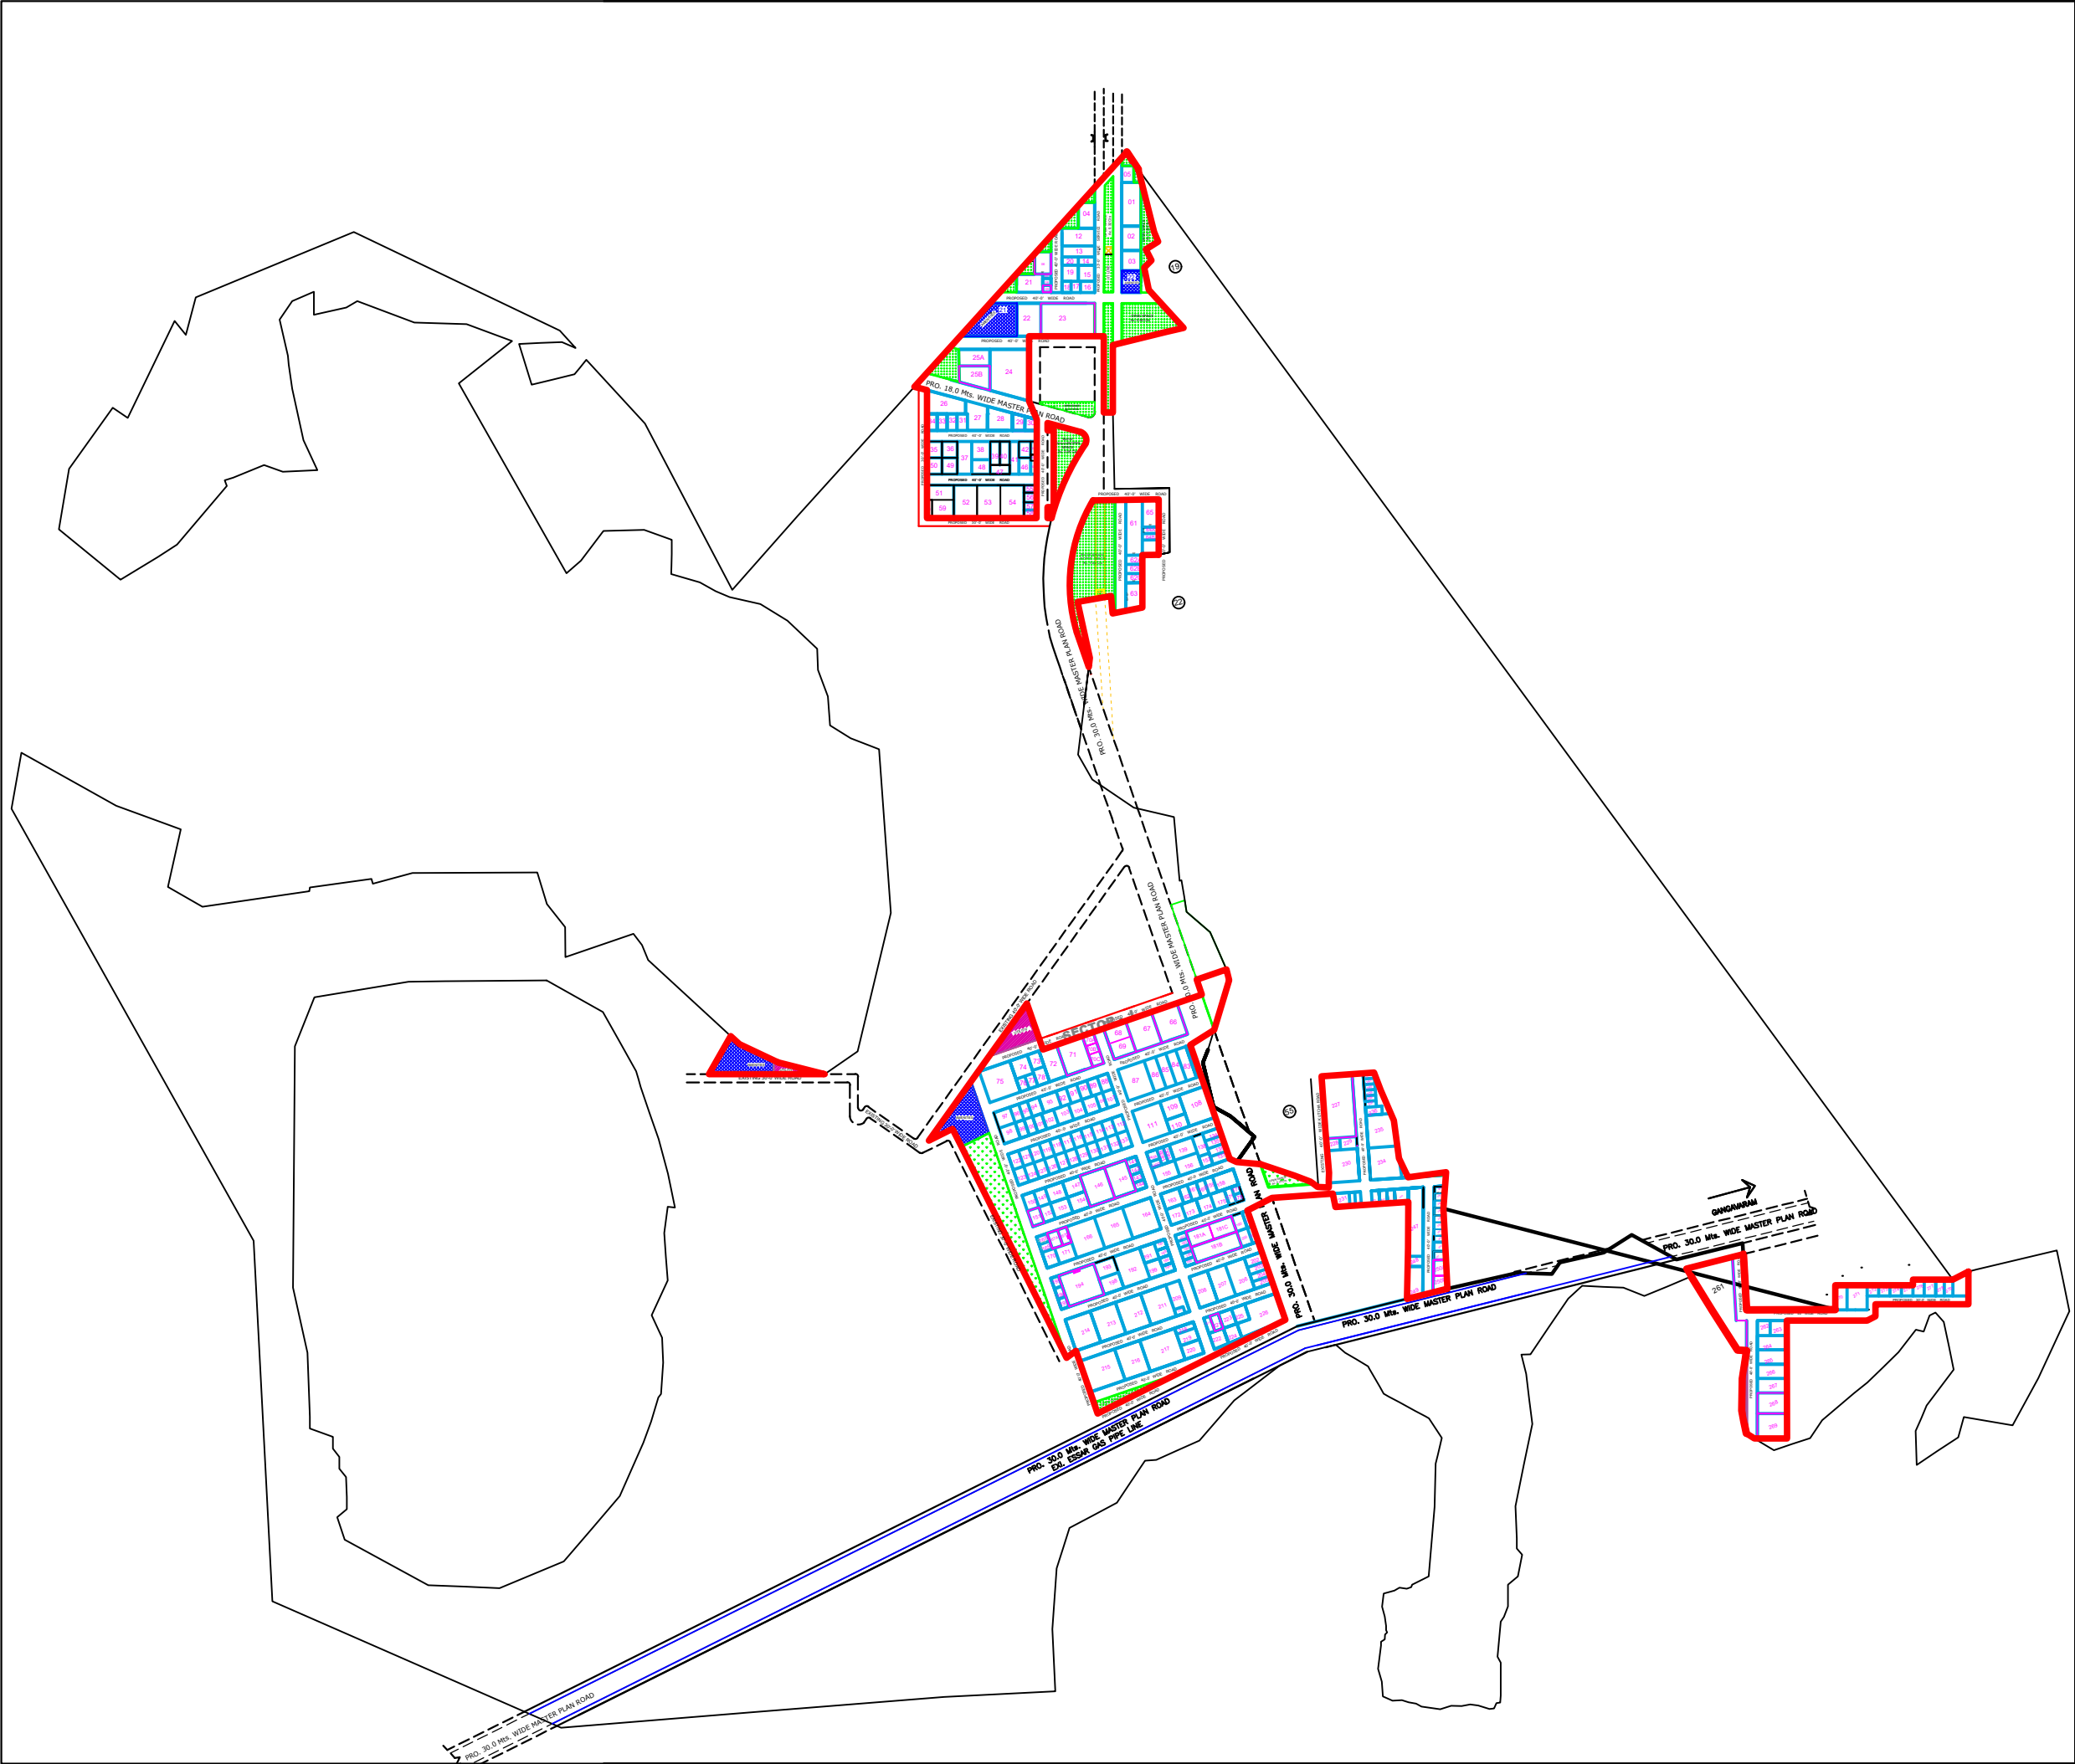

PLAN SHOWING THE PROPOSED RECONSTITUTED LAYOUT IN Sy.Nos.20/P, 38/P,57/P, 58/P & 59/P OF GANGAVARAM(V), SABBAVARAM MANDAL, ANAKAPALLI DISTRICT.

LP No. 58/2022/GAN/SAB - (RV-2)

RECONSTITUTED LAYOUT AREA : Ac. 49.84 Cts

LAND USE ANALYSIS (for Reconstituted Plots) :-

SL.NO.	DESCRIPTION	EXTENT IN Acs. Cts.	PERCENTAGE
1.	PLOTTED AREA	28.56	57.31 %
2.	AMENITIES AREA &	1.50	3.01 %
3.	UTILITIES AREA	0.50	1.00 %
4.	ROADS AREA	13.84	27.77 %
5.	OPEN SPACE AREA (INCLUDING H.T LINE BUFFER)	5.44	10.91 %
TOTAL AREA		49.84	100.00 %

REFERENCE :-

RECONSTITUTED LAYOUT BOUNDARY

SCALE :1" - 132'

RC NO :

N
W
E
S

MANDAL SURVEYOR

TAHSILDAR

COMPETENT AUTHORITY