


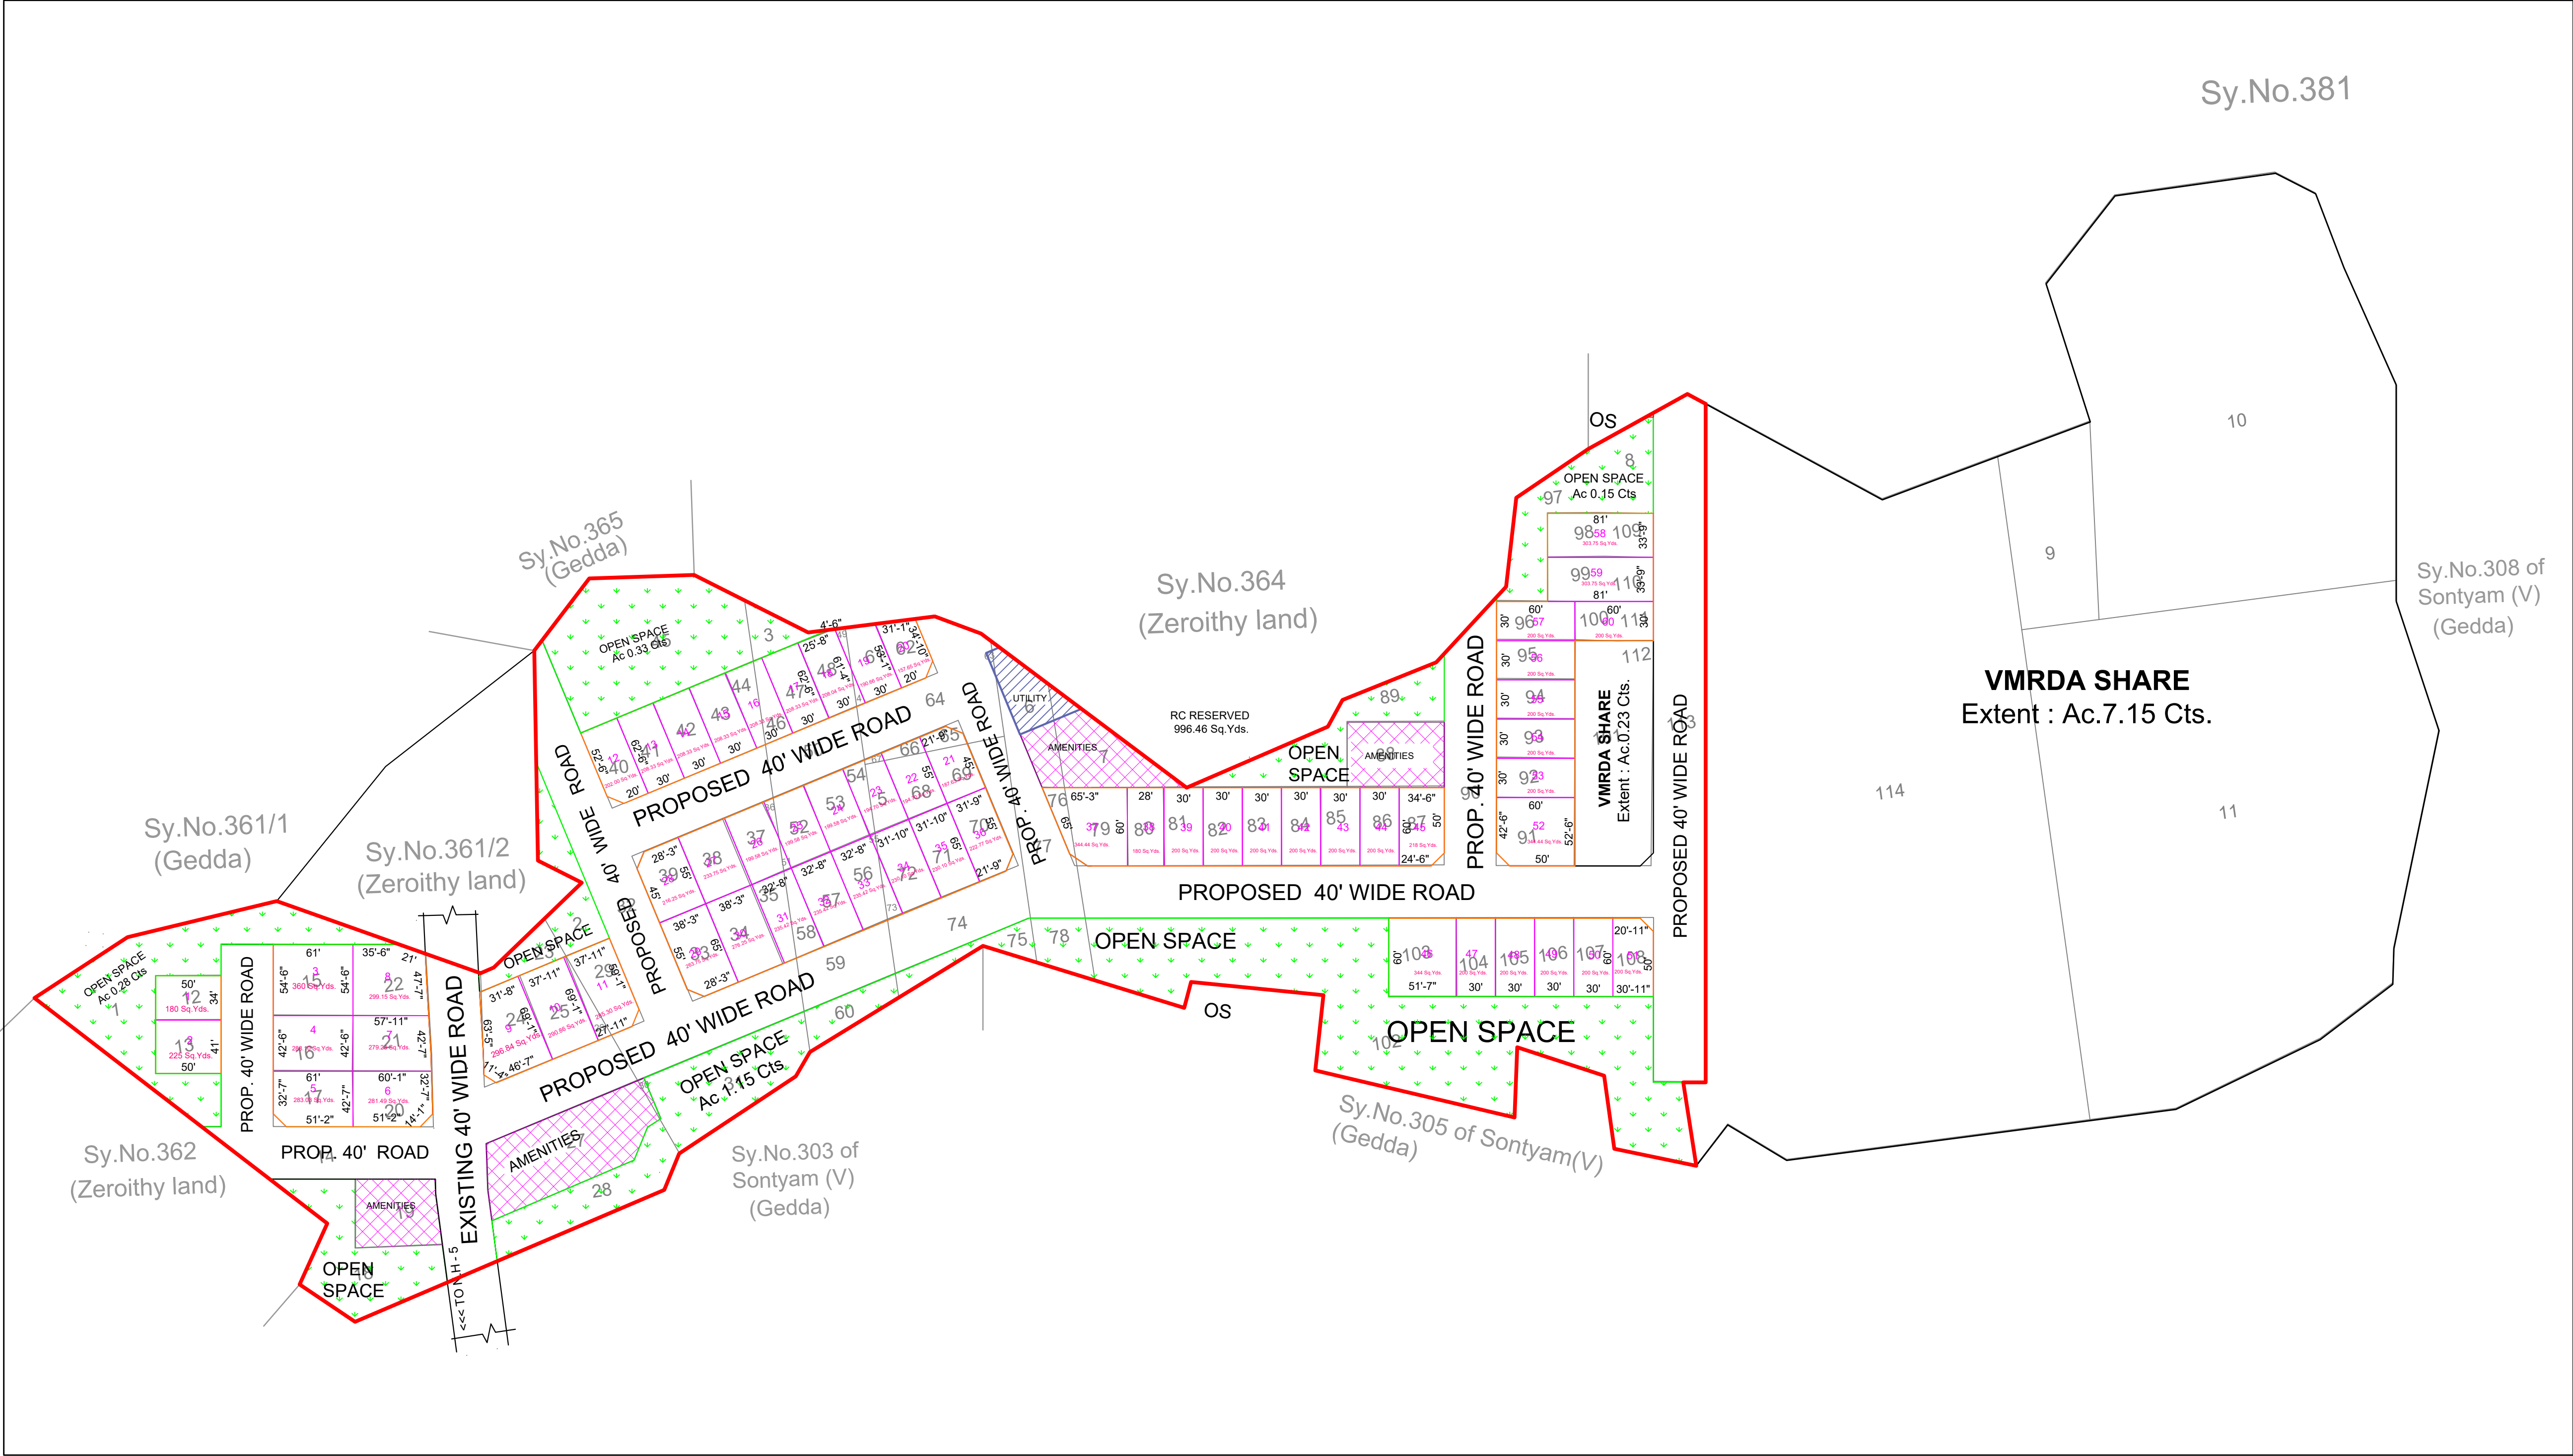

PLAN SHOWING THE PROPOSED
RECONSTITUTED LAYOUT
IN SY.NO.363 OF
GIDIJALA VILLAGE,
ANANDAPURAM MANDAL,
VISAKHAPATNAM DISTRICT.

L.P.NO : 83 / 2022 /GID4 / ANA (RV)

TOTAL SITE AREA : Acs. 8.25 Cts.

LAND USE ANALYSIS :- (for Reconstituted plots)

SL.NO.	DESCRIPTION	EXTENT IN Acs.-cts.	PERCENTAGE
1.	PLOTTED AREA	2.90	35.15 %
2.	AMENITIES AREA	0.43	5.21 %
3.	UTILITY AREA	0.05	0.61 %
4.	OPEN SPACE	2.31	28.00 %
5.	ROADS AREA	2.56	31.03 %
	TOTAL AREA	8.25	100.00 %

PROPOSED LAYOUT BOUNDARY

SCALE :- 1" : 66'
TOTAL NO.OF PLOTS : 55



MANDAL SURVEYOR

TAHSILDAR

COMPETENT AUTHORITY