


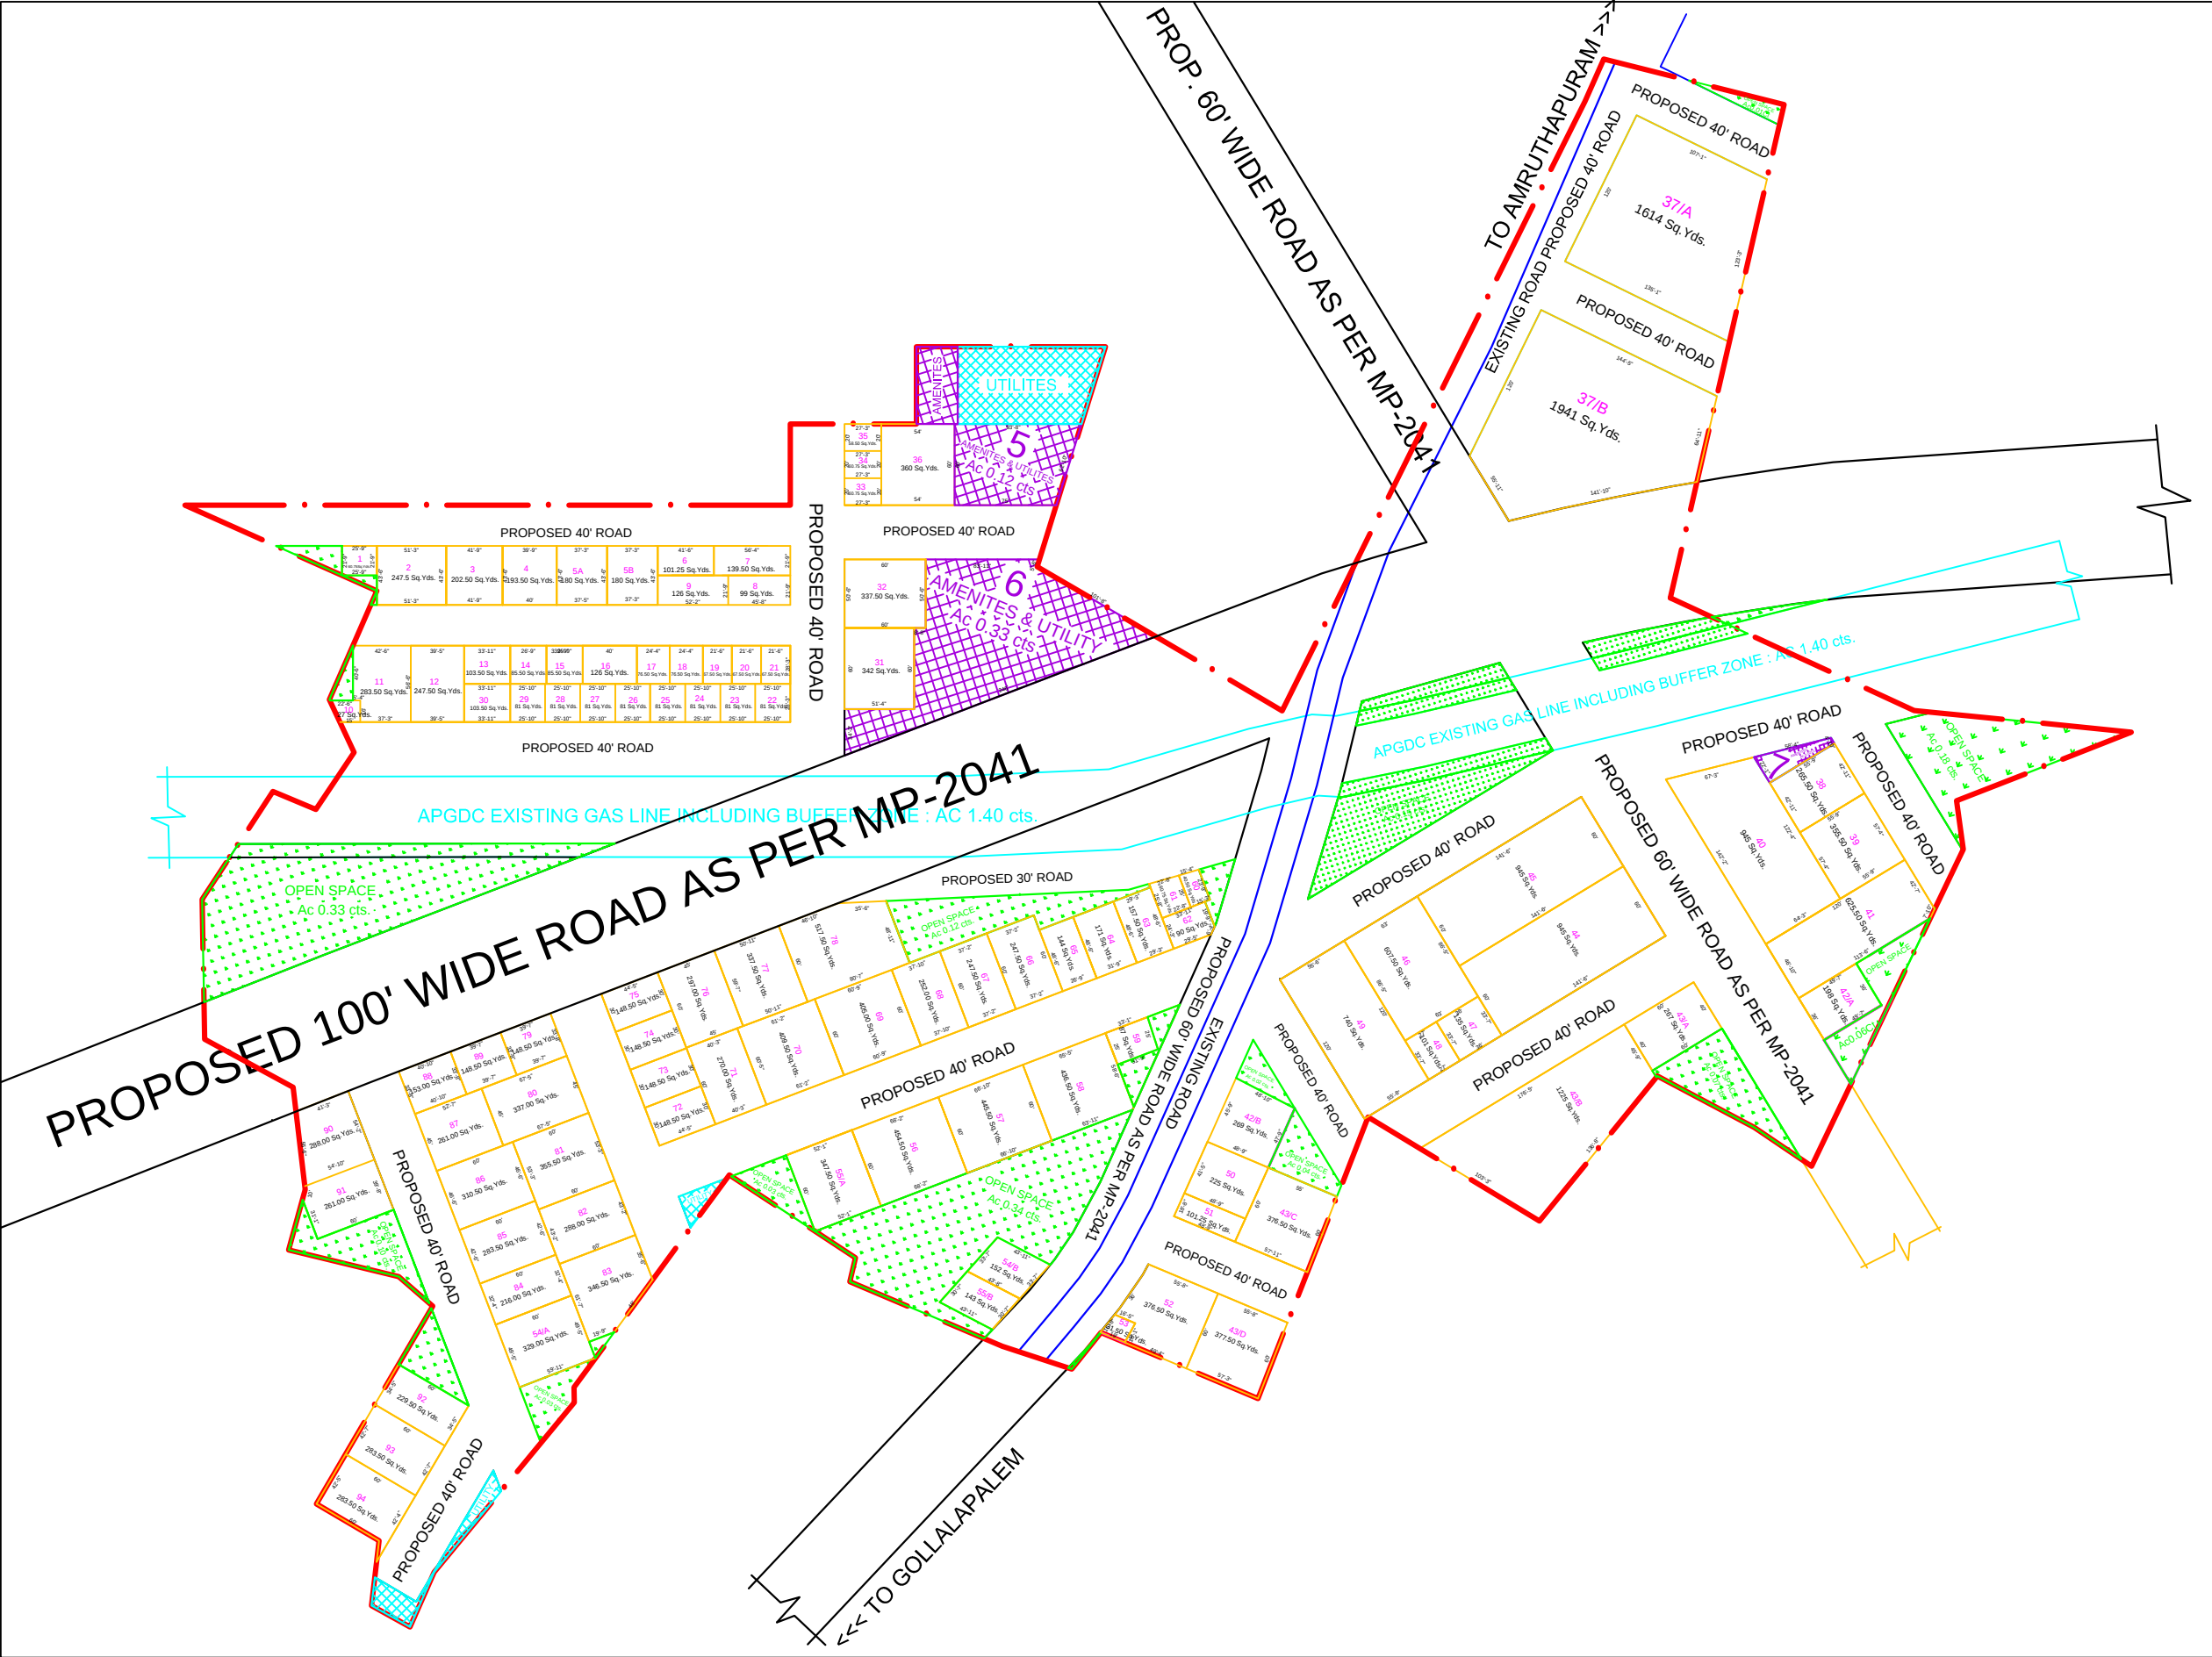

PLAN SHOWING THE PROPOSED RECONSTITUTED LAYOUT IN SY.NOS.62/1,6 OF GOLLALAPALEM (V), SABBAVARAM MANDAL, VISAKHAPATNAM DISTRICT.

L.P.NO:54/2022/GOL-1/SAB
RECONSTITUTED LAYOUT AREA : Ac 16.57 Cts.

LAND USE ANALYSIS (for Reconstituted plots) :-

SL.NO.	DESCRIPTION	Prop. Reconstituted plots	
		EXTENT IN Ac. Cts.	PERCENTAGE
1.	PLOTTED AREA	5.85	35.30%
2.	AMENITIES AREA	0.50	3.02%
3.	UTILITIES AREA	0.17	1.03%
4.	ROADS AREA	6.99	42.18%
5.	OPEN SPACE AREA	1.66	10.02%
6.	EXISTING APGDC GAS PIPE LINE	1.40	8.45%
	TOTAL AREA	16.57	100.00 %

PROPOSED LAYOUT BOUNDARY

SCALE : 1" : 132'
FILE Rc.No :

N
W
E
S

MANDAL SURVEYOR

TAHSILDAR

COMPETENT AUTHORITY