


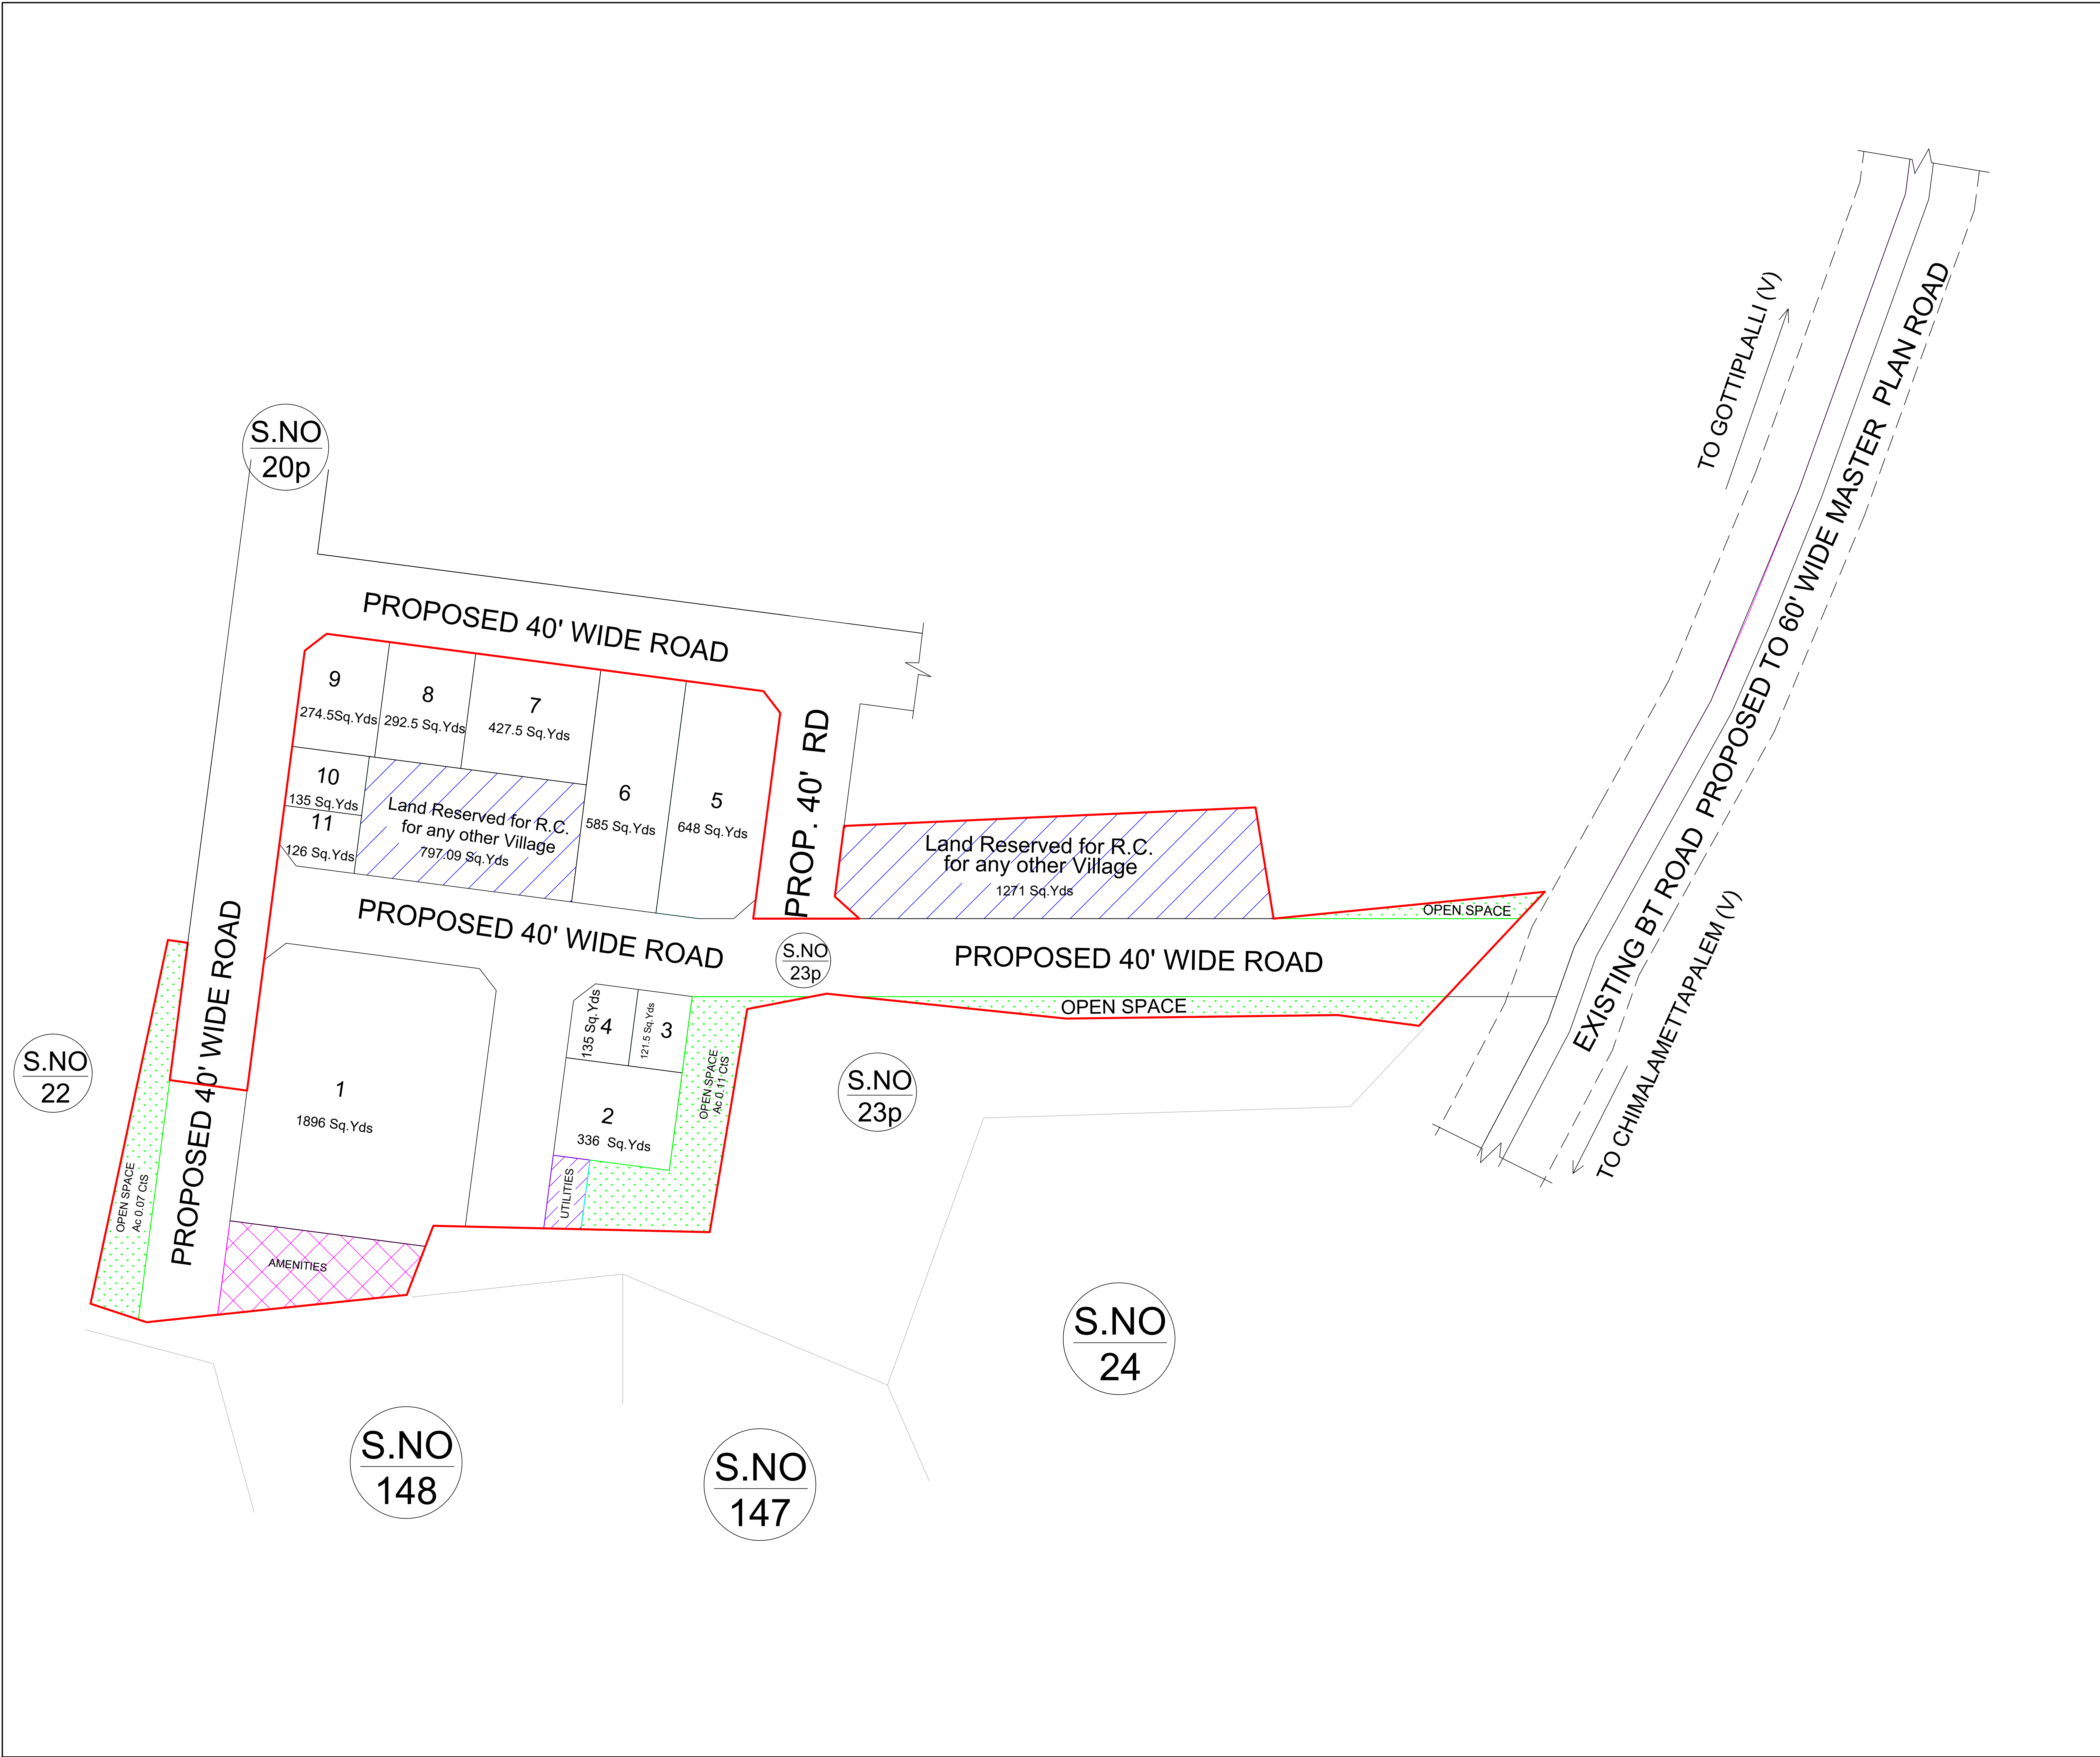

PLAN SHOWING THE PROPOSED RECONSTITUTED LAYOUT
IN SY.NO.s.20part & 23 part OF
GOTTIPALLI VILLAGE,
ANANDAPURAM MANDAL,
VISAKHAPATNAM DISTRICT.

L.P.NO : 63/2022/GOT/ANA

TOTAL SITE AREA

: Acs. 2.63 Cts.

LAND USE ANALYSIS :- (for Reconstituted plots)

SL.NO.	DESCRIPTION	EXTENT IN Acs.-cts.	PERCENTAGE
1.	PLOTTED AREA a. ASSIGNEES SHARE	1.45	55.13 %
2.	AMENITIES AREA	0.08	3.04 %
3.	UTILITY AREA	0.015	0.57 %
4.	OPEN SPACE	0.265	10.08 %
5.	ROADS AREA	0.82	31.18 %
	TOTAL AREA	2.63	100.00 %

PROPOSED LAYOUT BOUNDARY

SCALE :- 1" : 66'

TOTAL NO.OF PLOTS : 11

N
W
E
S

MANDAL SURVEYOR

TAHSILDAR

COMPETENT AUTHORITY