


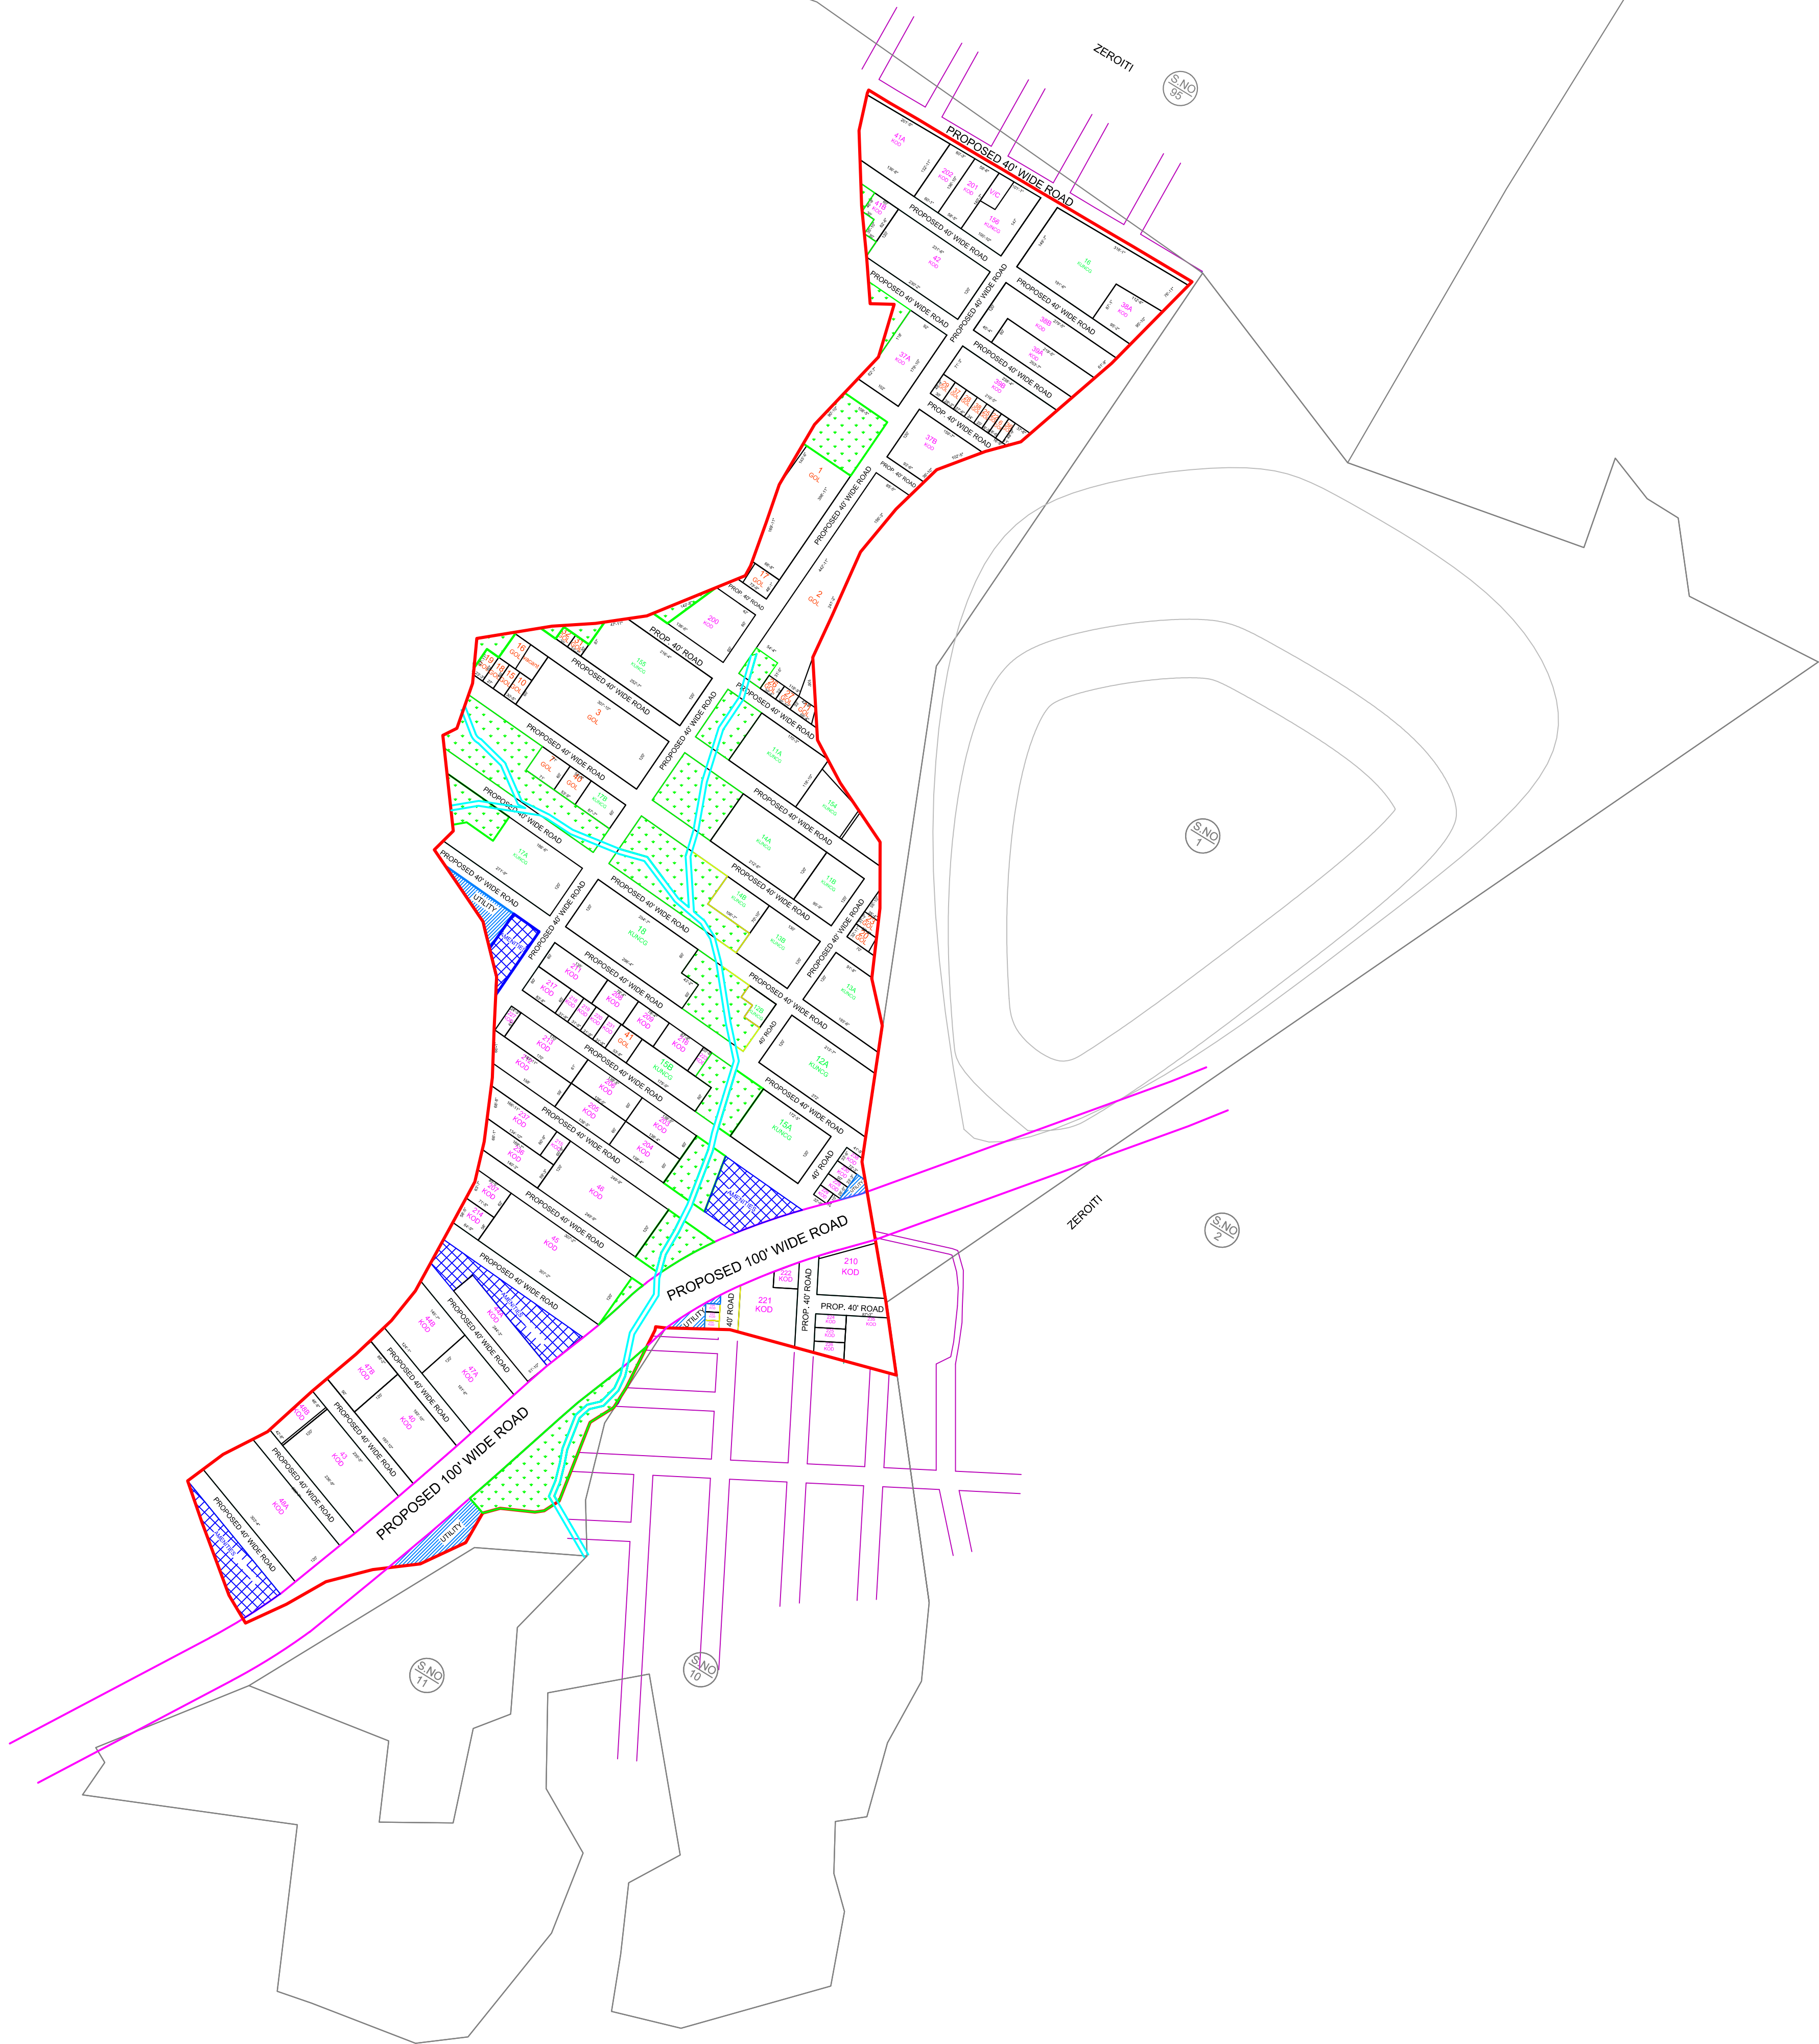

PLAN SHOWING THE PROPOSED
RECONSTITUTED LAYOUT IN SY.NO. 1/P OF
KODURU (V) , ANAKAPALLI (M),
ANAKAPALLI DISTRICT.

L.P.No:- 4/2022/KOD-4/AKP

DETAILS OF LAND

TOTAL SITE AREA : Acs.45.74 Cts.


LAND USE ANALYSIS :-

SL.NO.	DESCRIPTION	EXTENT IN Acs. Cts.	PERCENTAGE
1.	PLOTTED AREA	25.03	54.72 %
2.	AMENITIES	1.38	3.02 %
3.	UTILITIES AREA	0.46	1.00 %
4.	OPEN SPACE AREA	4.61	10.08 %
5.	ROADS AREA	14.26	31.18 %
TOTAL AREA		45.74	100.00 %

REFERENCE

- PROPOSED LAYOUT BOUNDARY
- MASTER PLAN ROAD WIDENING PORTION

SCALE :- 1" : 66'

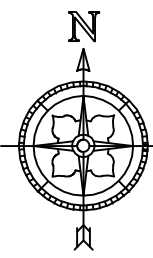

MANDAL SURVEYOR

TAHSILDAR

COMPETENT AUTHORITY