


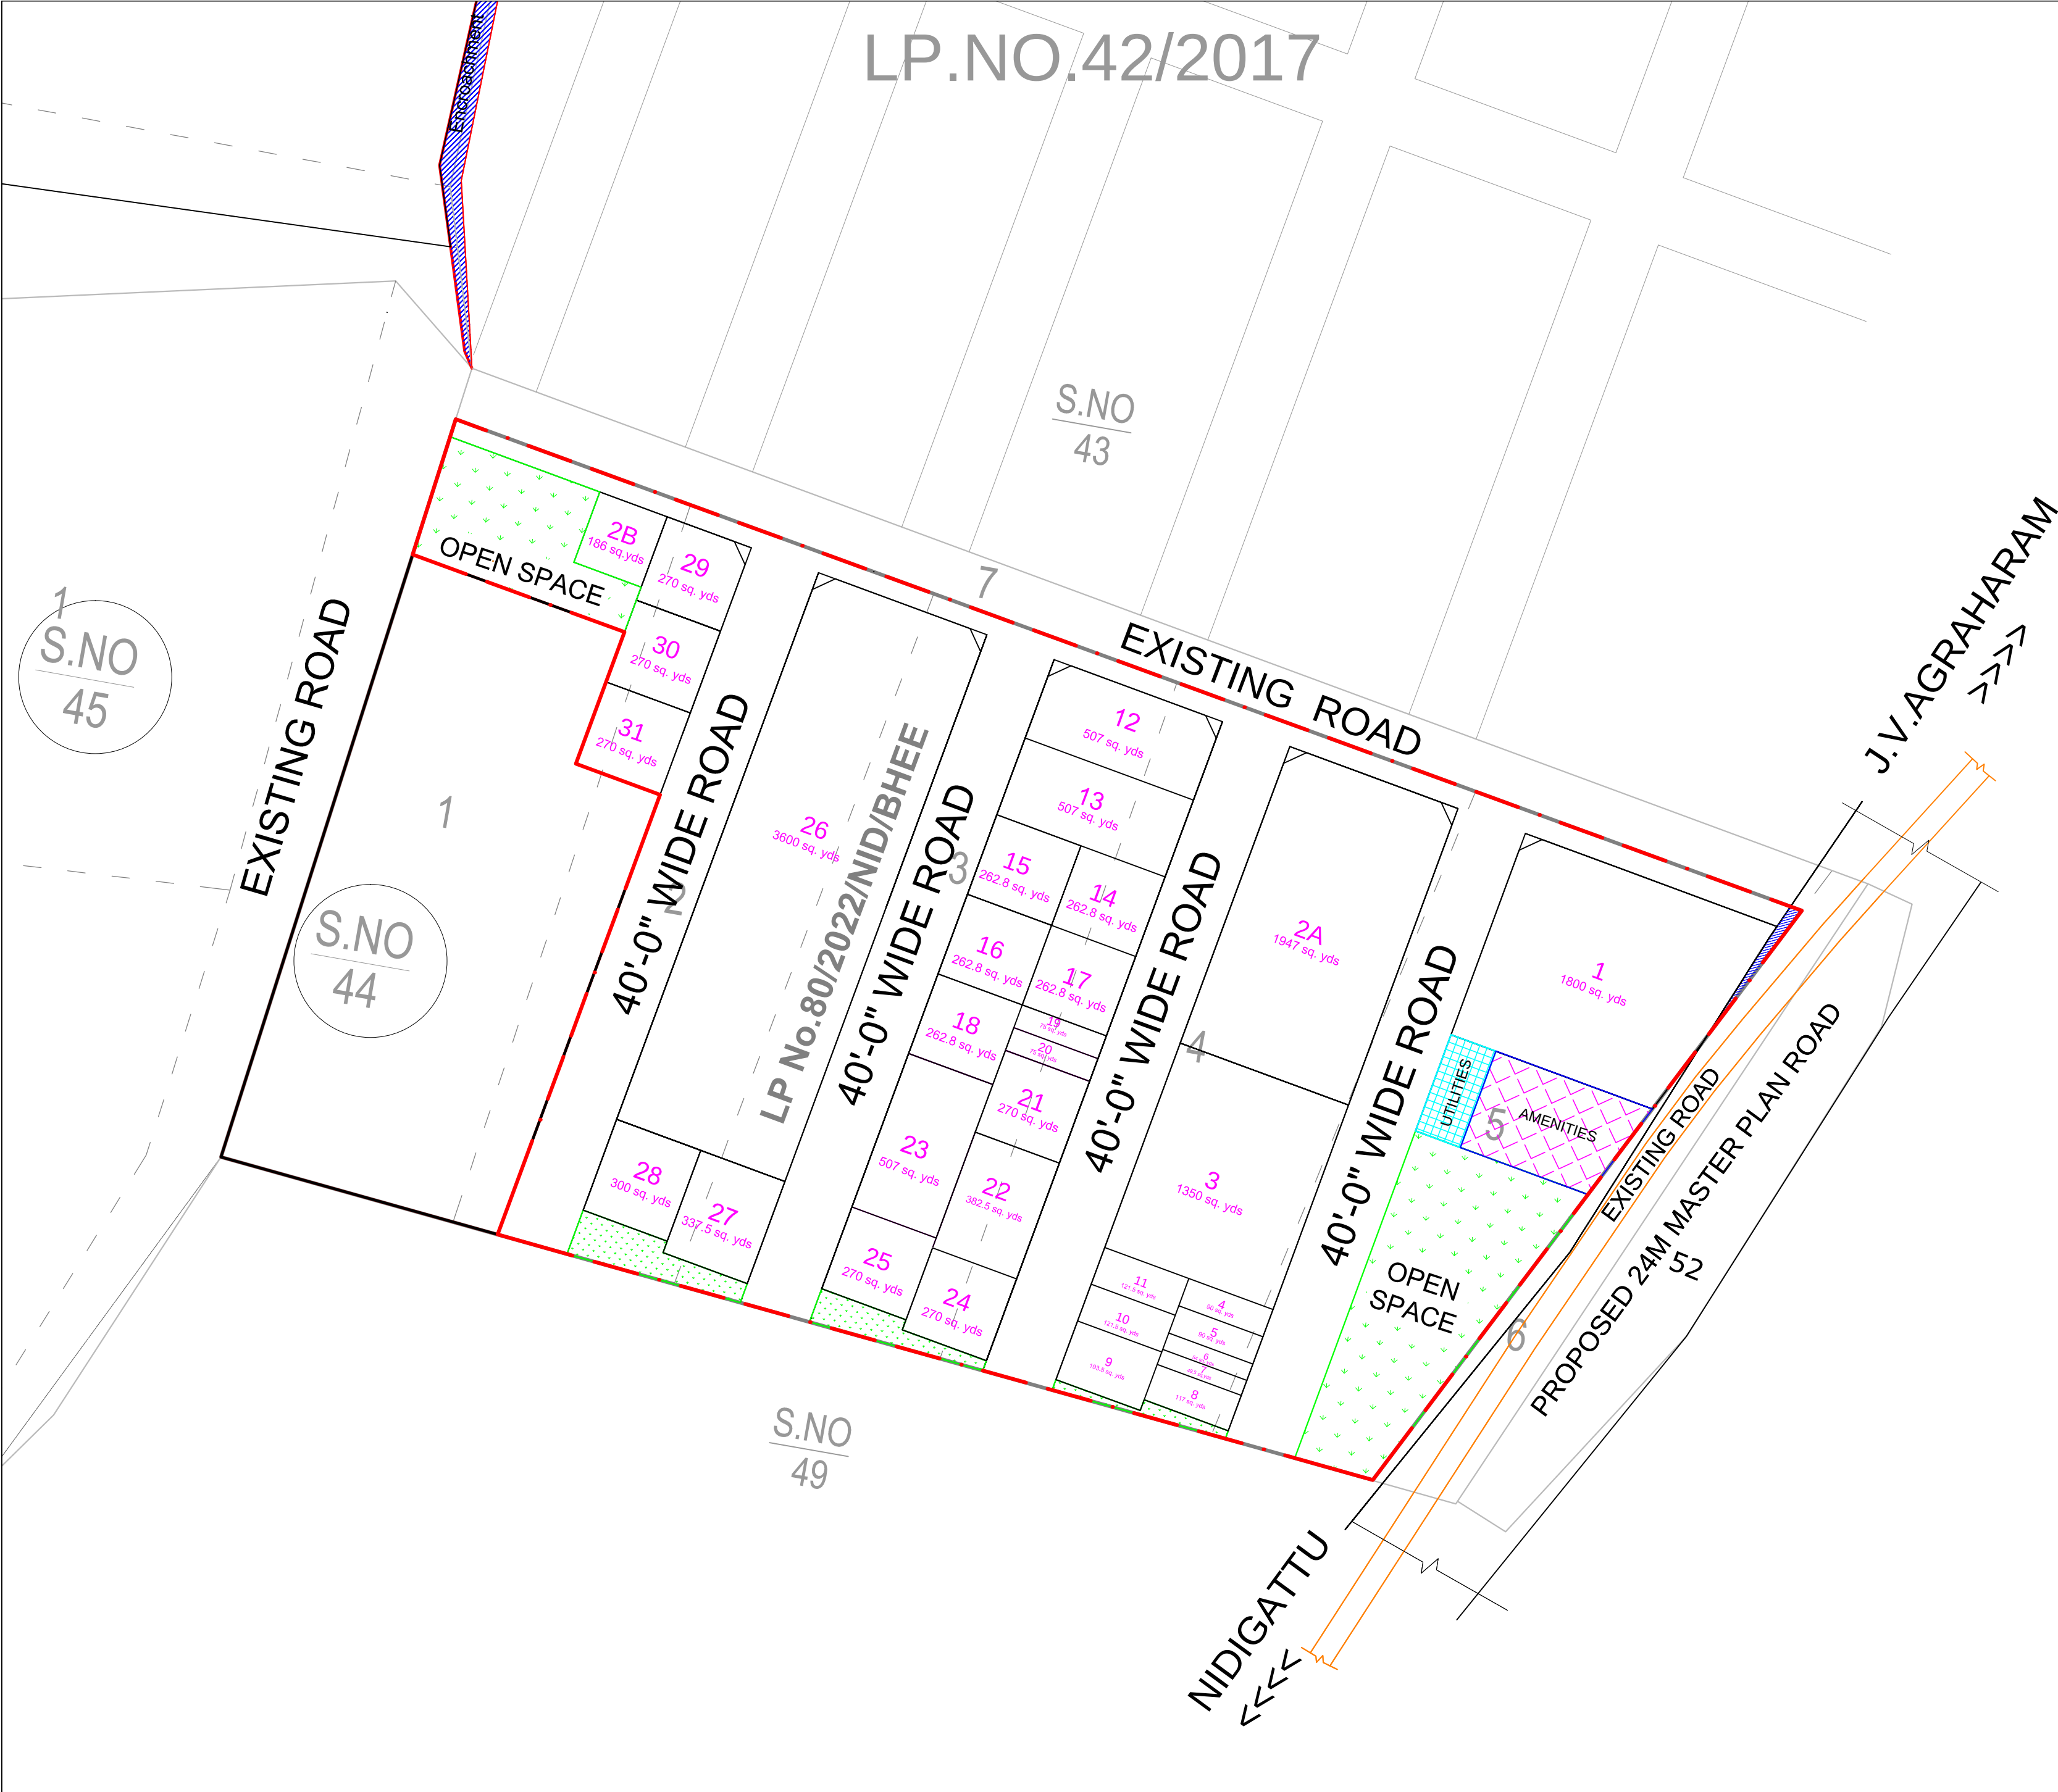

PLAN SHOWING THE PROPOSED
RECONSTITUTED LAYOUT IN
Sy.No.44/P OF NIDIGATTU (V),
BHEEMUNIPATNAM(M),
VISAKHAPATNAM DISTRICT.

DETAILS OF LAND :	
RECONSTITUTED LAYOUT AREA	: Ac. 5.55 Cts.

LAND USE ANALYSIS (For Reconstituted Layout) :-			
SL.NO.	DESCRIPTION	EXTENT IN ACS. CTS.	PERCENTAGE
1.	PLOTTED AREA	3.18	57.30 %
2.	AMENITIES AREA	0.115	2.07 %
3.	UTILITIES AREA	0.03	0.54 %
4.	ROADS AREA	1.655	29.82 %
5.	OPEN SPACE AREA	0.57	10.27 %
TOTAL AREA		5.55	100.00 %

REFERENCE : -

RECONSTITUTED LAYOUT BOUNDARY

OPEN SPACE

AMENITIES

UTILITIES

SCALE : 1" = 66'

LP No. : 80/2022/NID/BHEE

MANDAL SURVEYOR

TAHSILDAR

COMPETENT AUTHORITY