


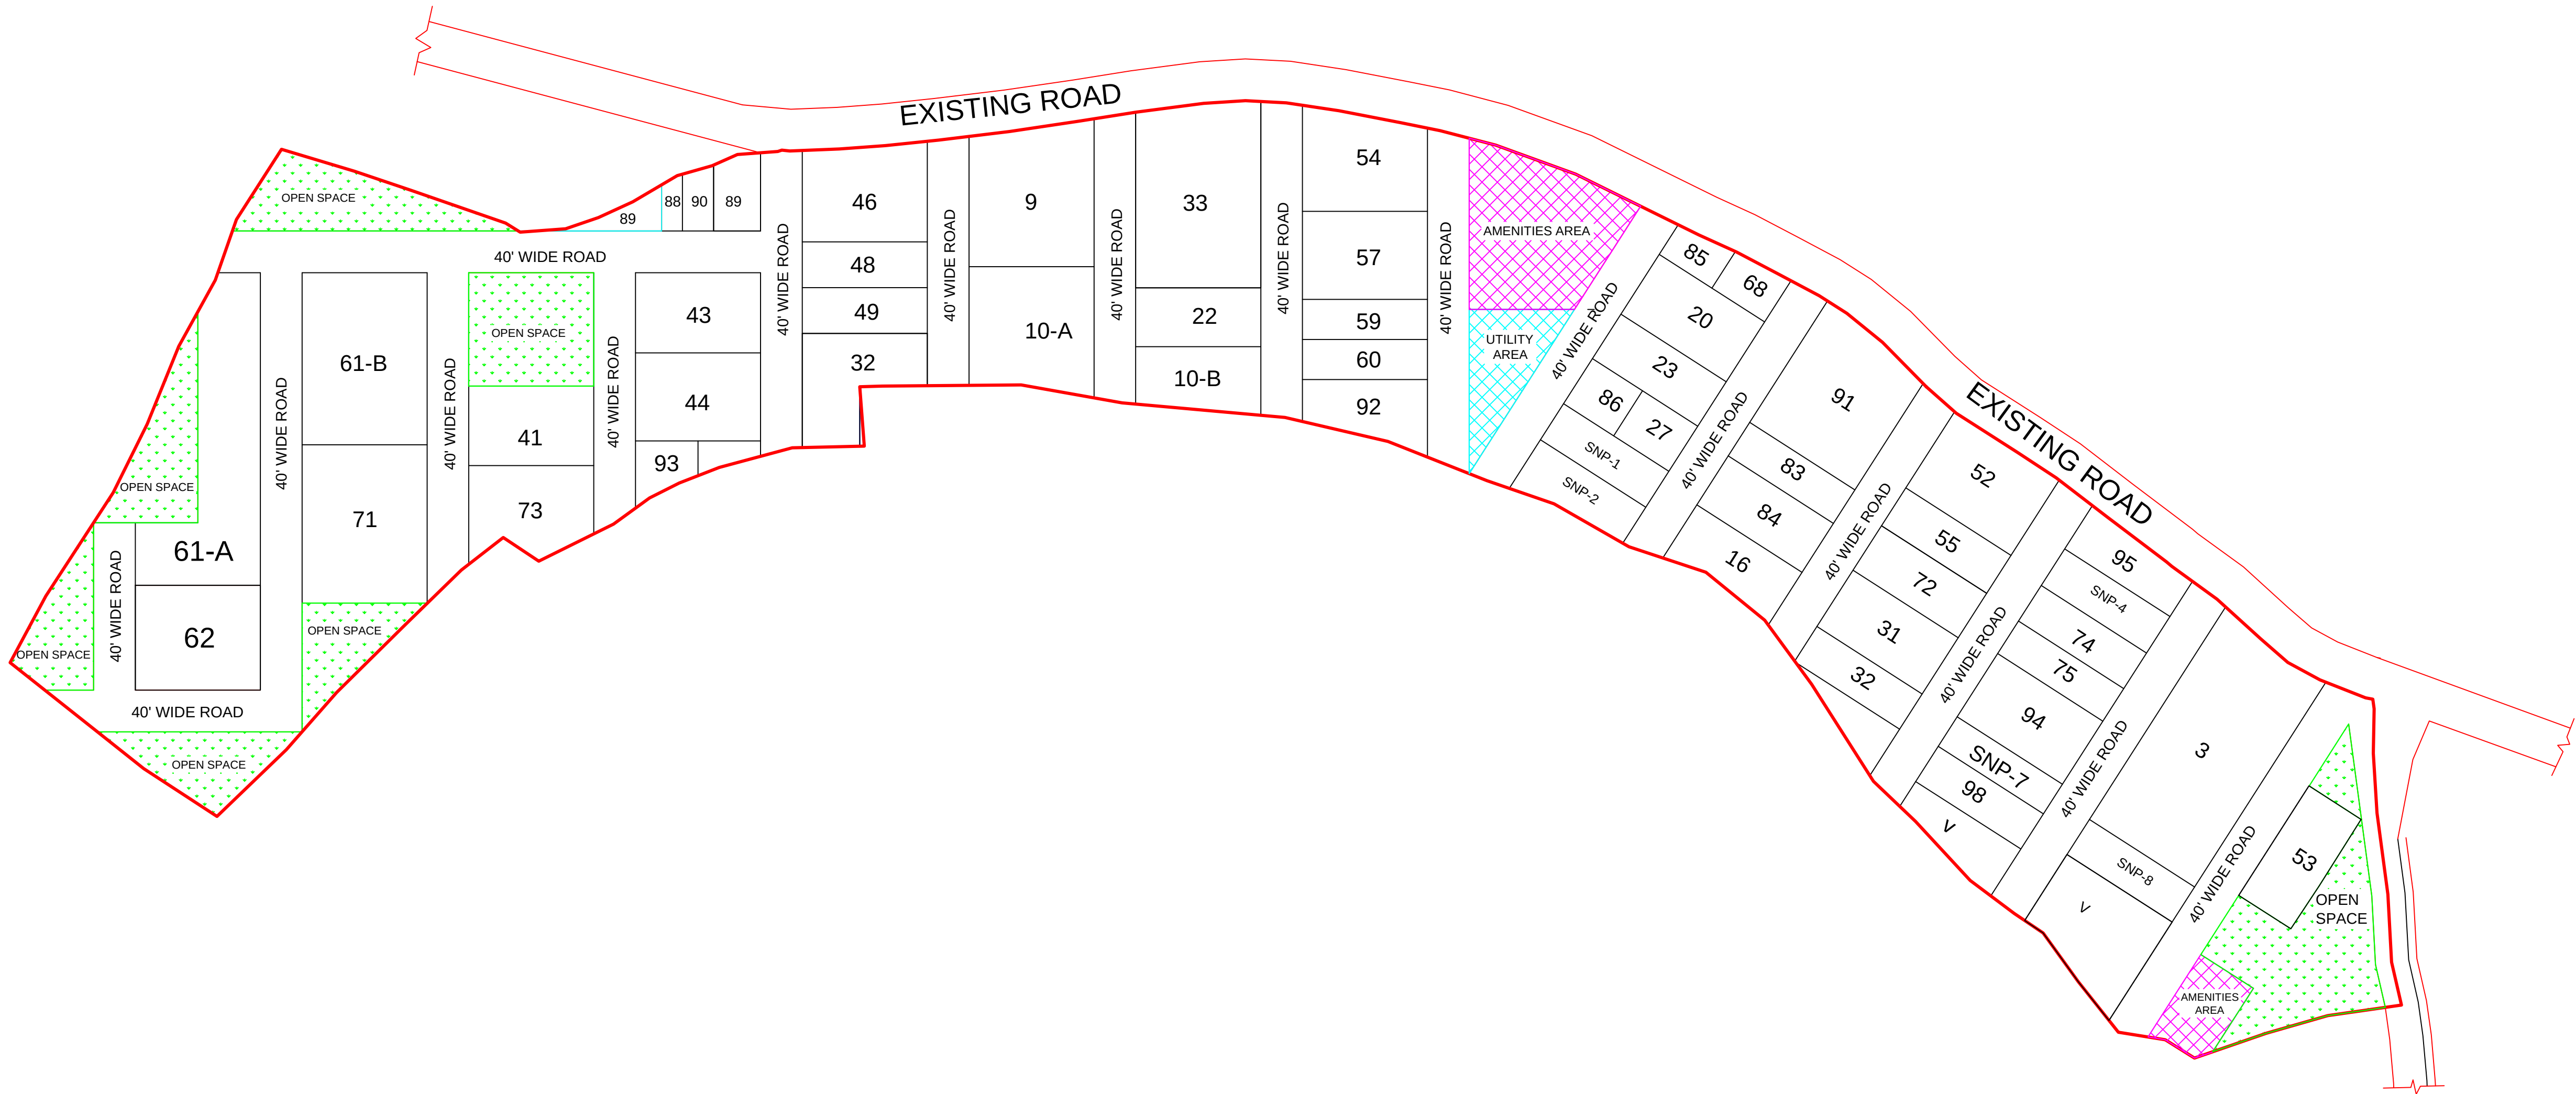


PLAN SHOWING THE PROPOSED  
RECONSTITUTED LAYOUT IN  
SY.NO.280 OF SAMPATHIPURAM  
VILLAGE, ANAKAPALLI MANDAL,  
ANAKAPALLI DISTRICT .

LP No. 19/2022/SAM-4/AKP

| LAND USE ANALYSIS : ( RECONSTITUTED LAYOUT) |                 |                        |            |
|---------------------------------------------|-----------------|------------------------|------------|
| SL.NO.                                      | DESCRIPTION     | EXTENT IN<br>ACS. Cts. | PERCENTAGE |
| 1.                                          | PLOTTED AREA    | 10.44                  | 58.42 %    |
| 2.                                          | AMENITIES AREA  | 0.55                   | 3.08 %     |
| 3.                                          | UTILITIES AREA  | 0.18                   | 1.01 %     |
| 4.                                          | ROADS AREA      | 4.91                   | 27.47 %    |
| 5.                                          | OPEN SPACE AREA | 1.79                   | 10.02 %    |
|                                             | TOTAL AREA      | 17.87                  | 100.00 %   |

REFERENCE : -  
 RECONSTITUTED LAYOUT BOUNDARY  
SCALE :- 1" : 66'

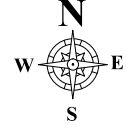

MANDAL SURVEYOR

TAHSILDAR

COMPETENT AUTHORITY