

PLAN SHOWING THE PROPOSED RECONSTITUTED LAYOUT IN SY.NOs.187/1P,3P,7P,8P & 70/3P OF DESAPATRUNIPALEM VILLAGE , PARAWADA(M), ANAKAPALLI DISTRICT.



DETAILS OF LAND :

Extent of Reconstituted Layout : Ac. 19.28 Cts.

LAND USE ANALYSIS:


SL.NO.	DESCRIPTION	EXTENT IN Acs. cts.	PERCENTAGE
1.	PLOTTED AREA	10.86	56.33 %
2.	AMENITIES AREA	0.59	3.06 %
3.	UTILITIES AREA	0.20	1.04 %
4.	ROADS AREA	5.70	29.56 %
5.	OPEN SPACE AREA	1.93	10.01 %
	TOTAL AREA	19.28	100.00 %

REFERENCE :-

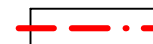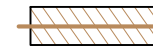-  RECONSTITUTED LAYOUT BOUNDARY
-  BOUNDARY DISPUTE

SCALE : 1":66'


LP No. : 51/2022/ DES-5/ PAR

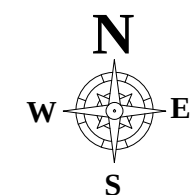

MANDAL SURVEYOR

TAHSILDAR

COMPETENT AUTHORITY

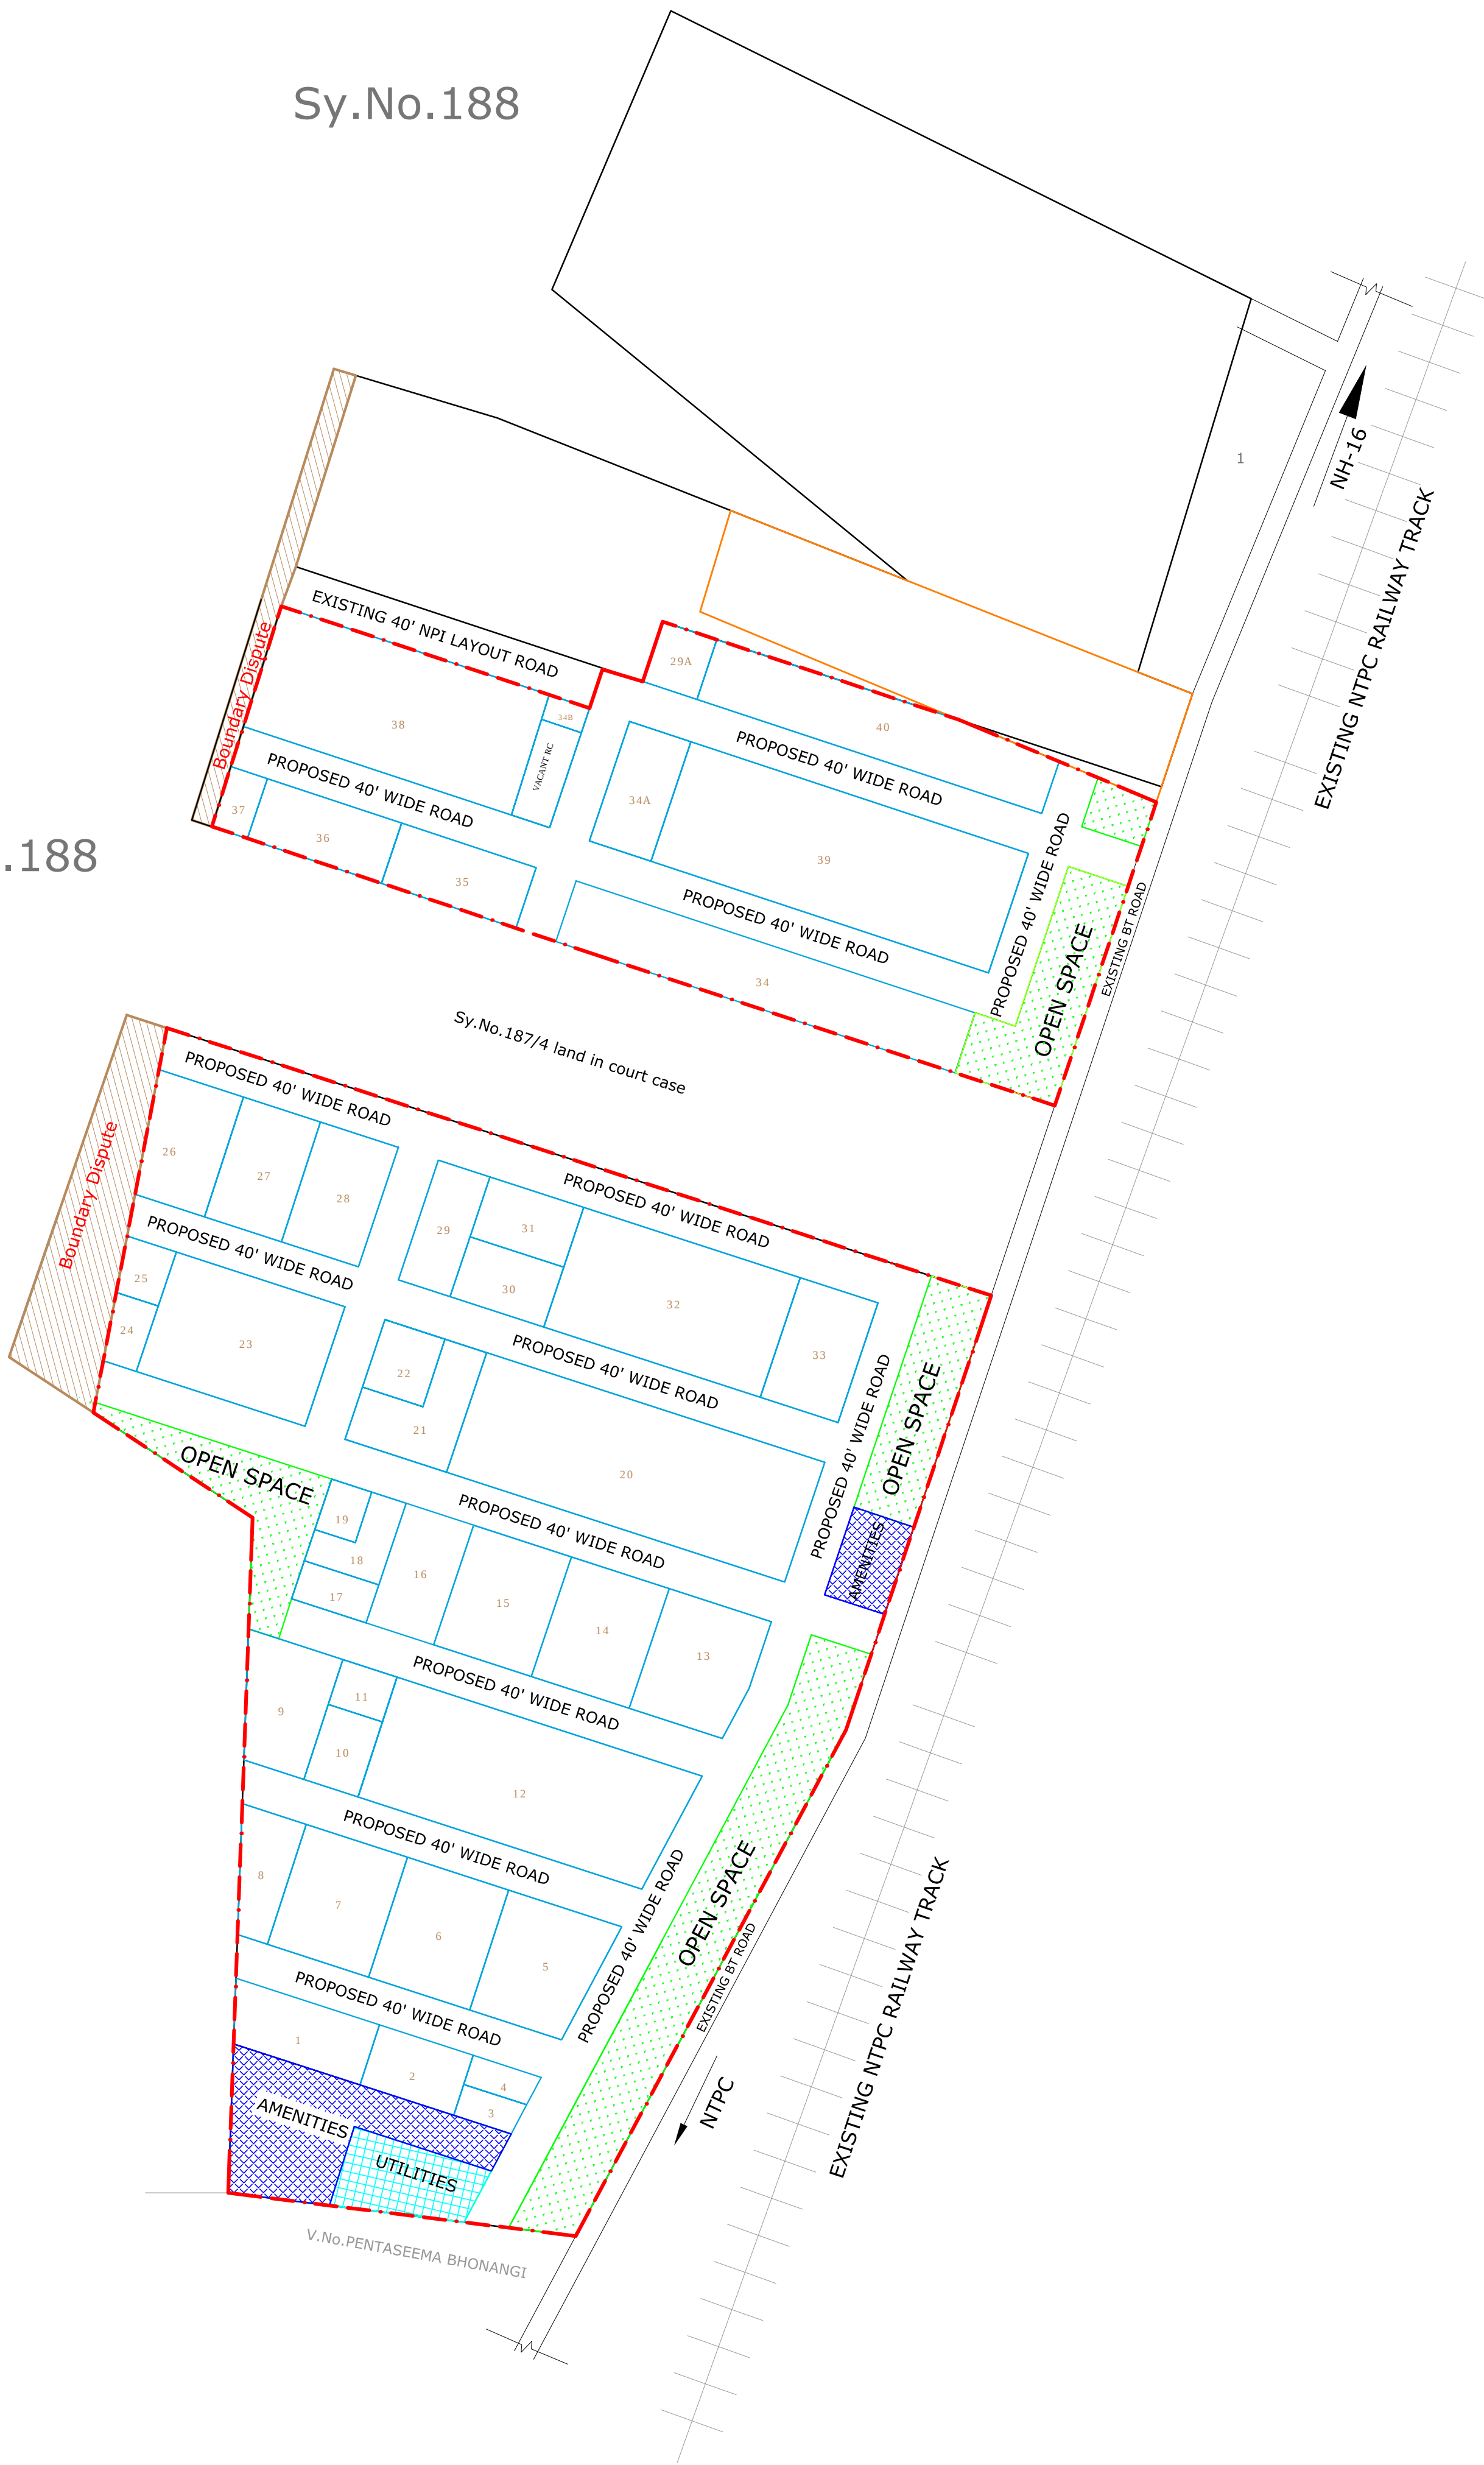

Sy.No.188

Sy.No.188