


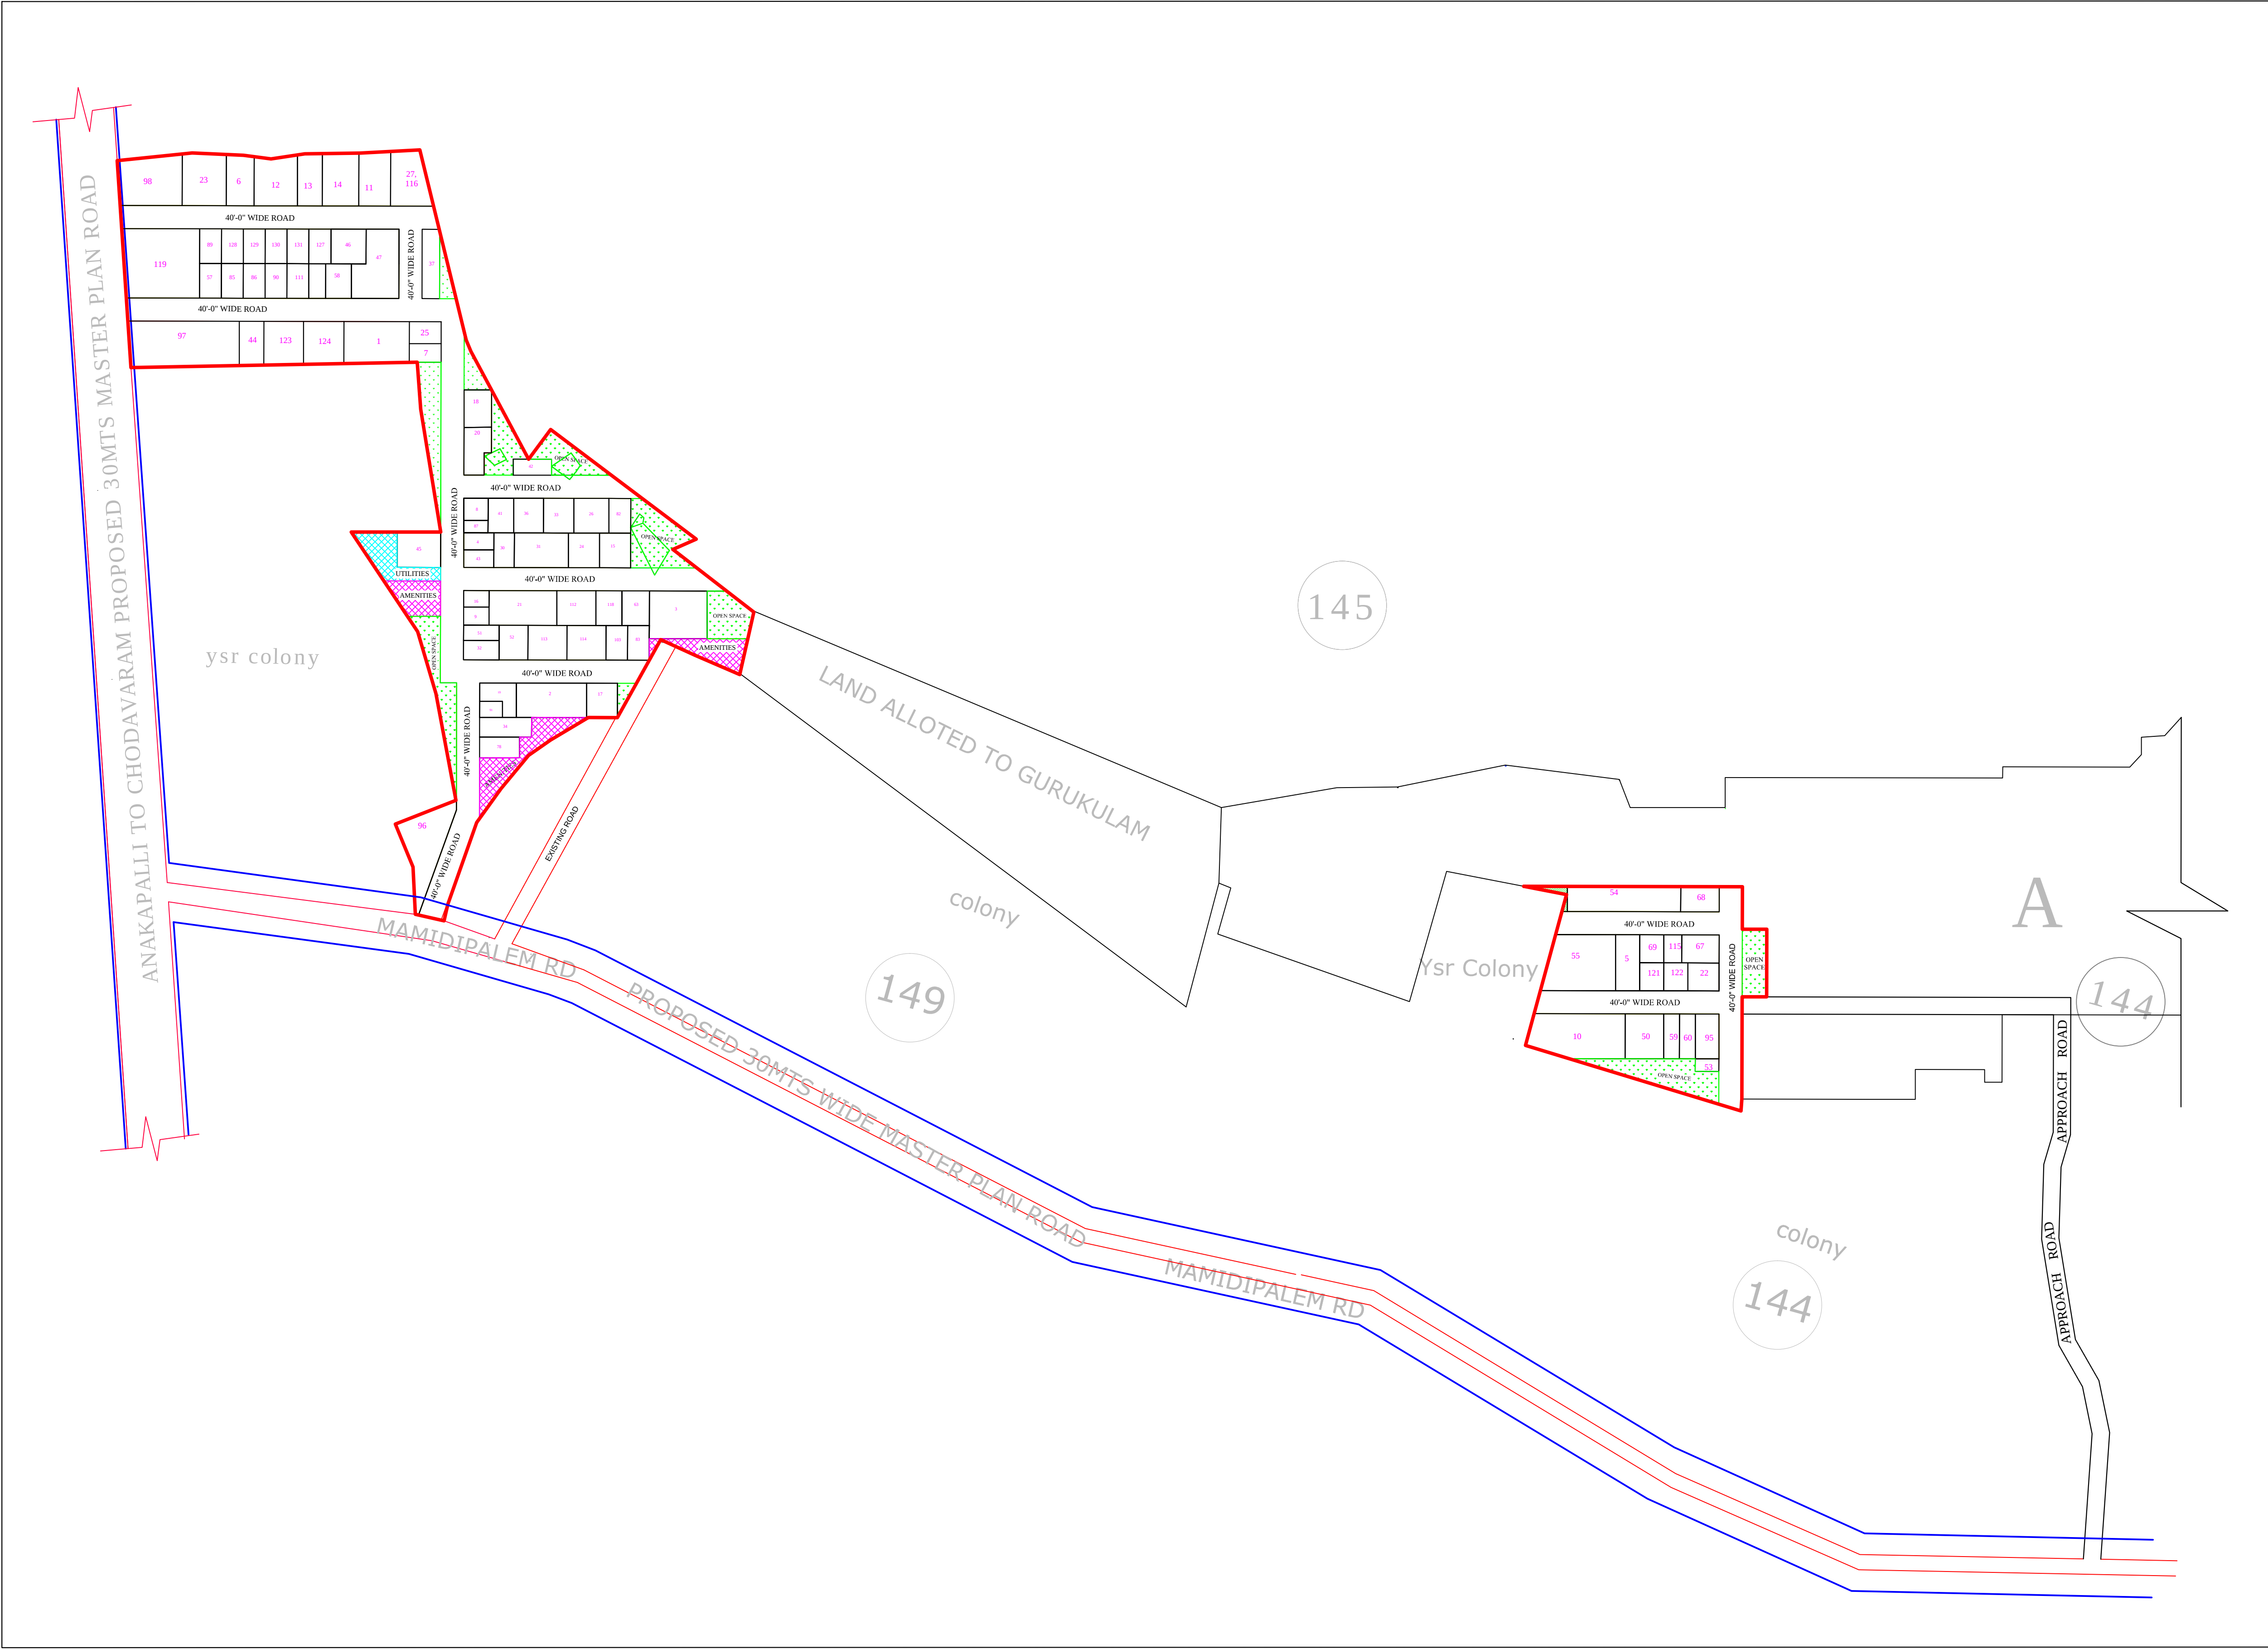

PLAN SHOWING THE PROPOSED RECONSTITUTED LAYOUT IN SY.Nos. 144/P,145/P,151/P & 152/P OF MAMIDIPALEM (V) , ANAKAPALLI (M), ANAKAPALLI District.

LP NO 14/2022/MAM/AKP

SITE AREA : Acs. 13.60 Cts.

LAND USE ANALYSIS :-

Sl.NO.	DESCRIPTION	EXTENT IN Acs. Cts.	PERCENTAGE
1.	PLOTTED AREA	7.75	56.99 %
2.	AMENITIES AREA	0.41	3.01 %
3.	UTILITIES AREA	0.14	1.03 %
4.	ROADS AREA	3.94	28.97%
5.	OPEN SPACE AREA	1.36	10.00%
TOTAL AREA		13.60	100.00 %

REFERENCE :-

- RECONSTITUTED LAYOUT BOUNDARY
- OPEN SPACE
- AMENITIES
- UTILITIES

SCALE :- 1" : 66'

N

W E

S

MANDAL SURVEYOR

TAHSILDAR

COMPETENT AUTHORITY