


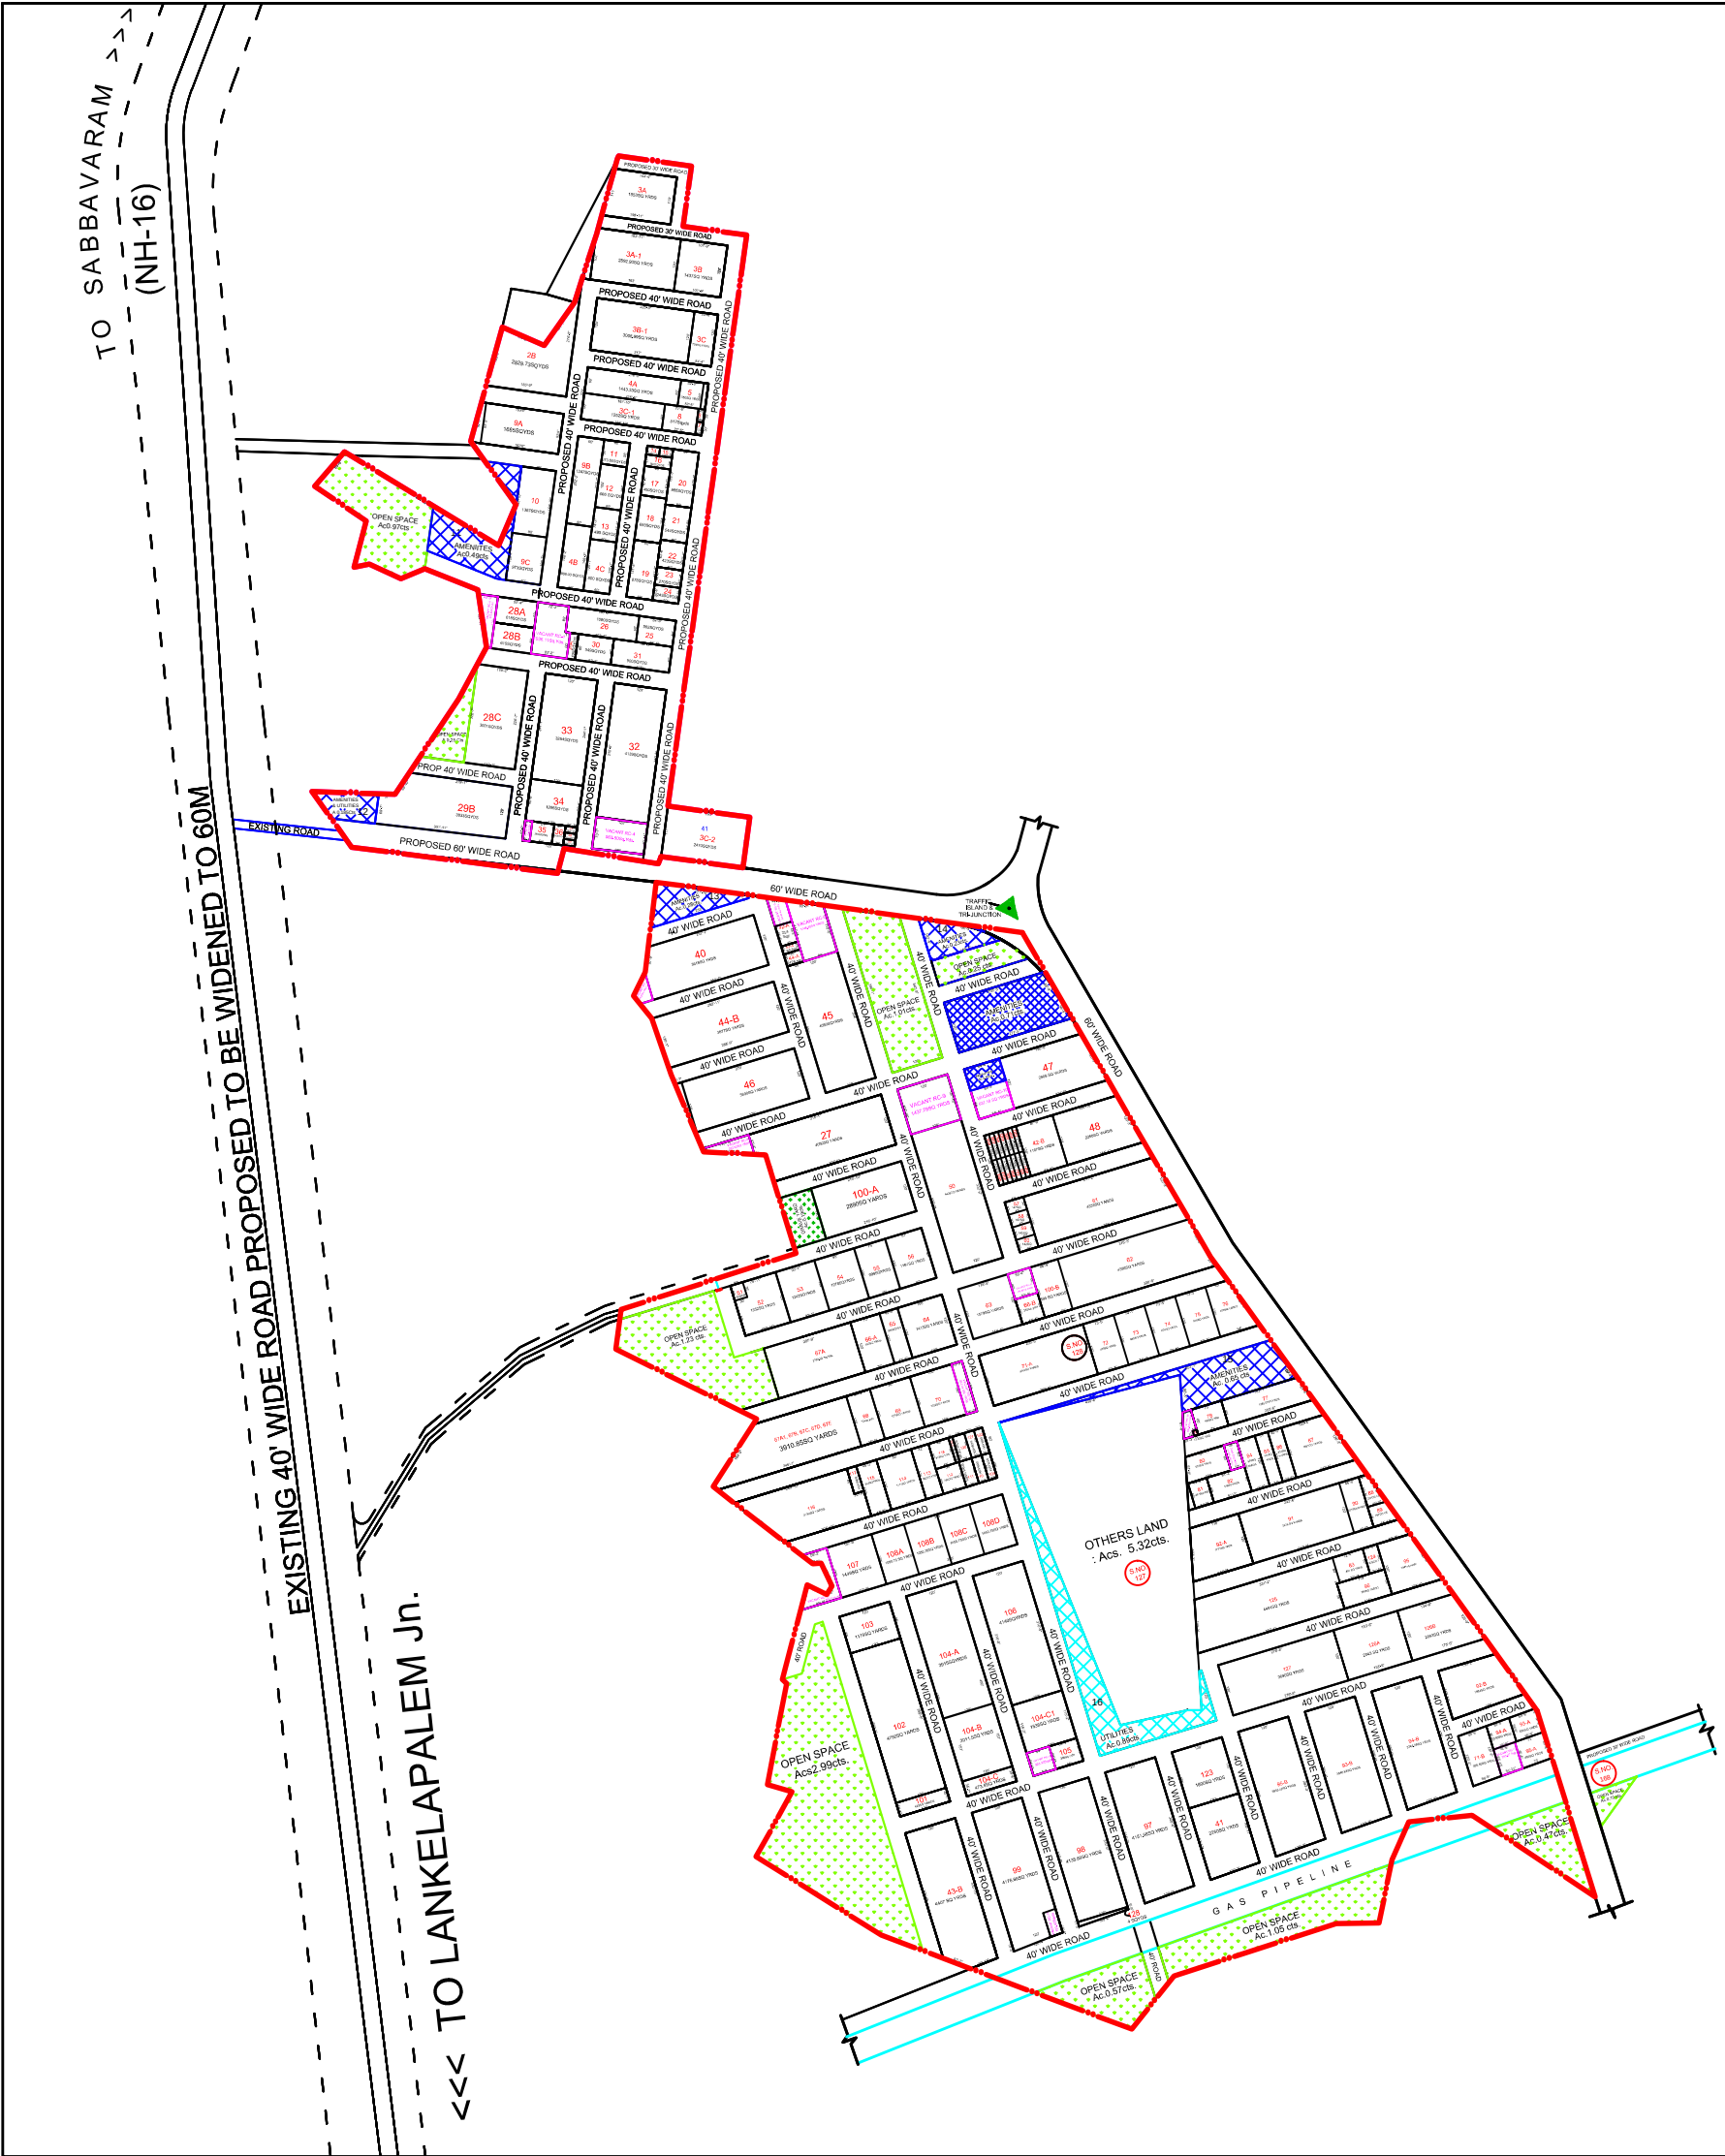

**PLAN SHOWING THE PROPOSED
RECONSTITUTED LAYOUT IN SY.NOS.73/P
OF YERUKUNAI DUPALEM (V) & Sy.Nos.126
& 128 OF PYDIWADA AGRAHARAM (V),
SABBAVARAM MANDAL, VISAKHAPATNAM
DISTRICT.**

L.P.NO: 56/2022/PYD-YER-PYDAG/SAB

RECONSTITUTED LAYOUT AREA : Ac 87.83 Cts.

LAND USE ANALYSIS (for Reconstituted plots) :-

SL.NO.	DESCRIPTION	Prop. Reconstituted plots	
		Extent in Acs. Cts.	PERCENTAGE
1.	PLOTTED AREA	49.12	55.93%
2.	AMENITIES AREA	2.64	3.00%
3.	UTILITIES AREA	0.89	1.01%
4.	ROADS AREA	24.37	27.75%
5.	OPEN SPACE AREA	9.07	10.33%
6.	GAS PIPE LINE AREA	1.74	1.98%
TOTAL AREA		87.83	100.00%

 PROPOSED LAYOUT BOUNDARY

SCALE :1" - 132'



MANDAL SURVEYOR

TAHSILDAR

COMPETENT AUTHORITY