


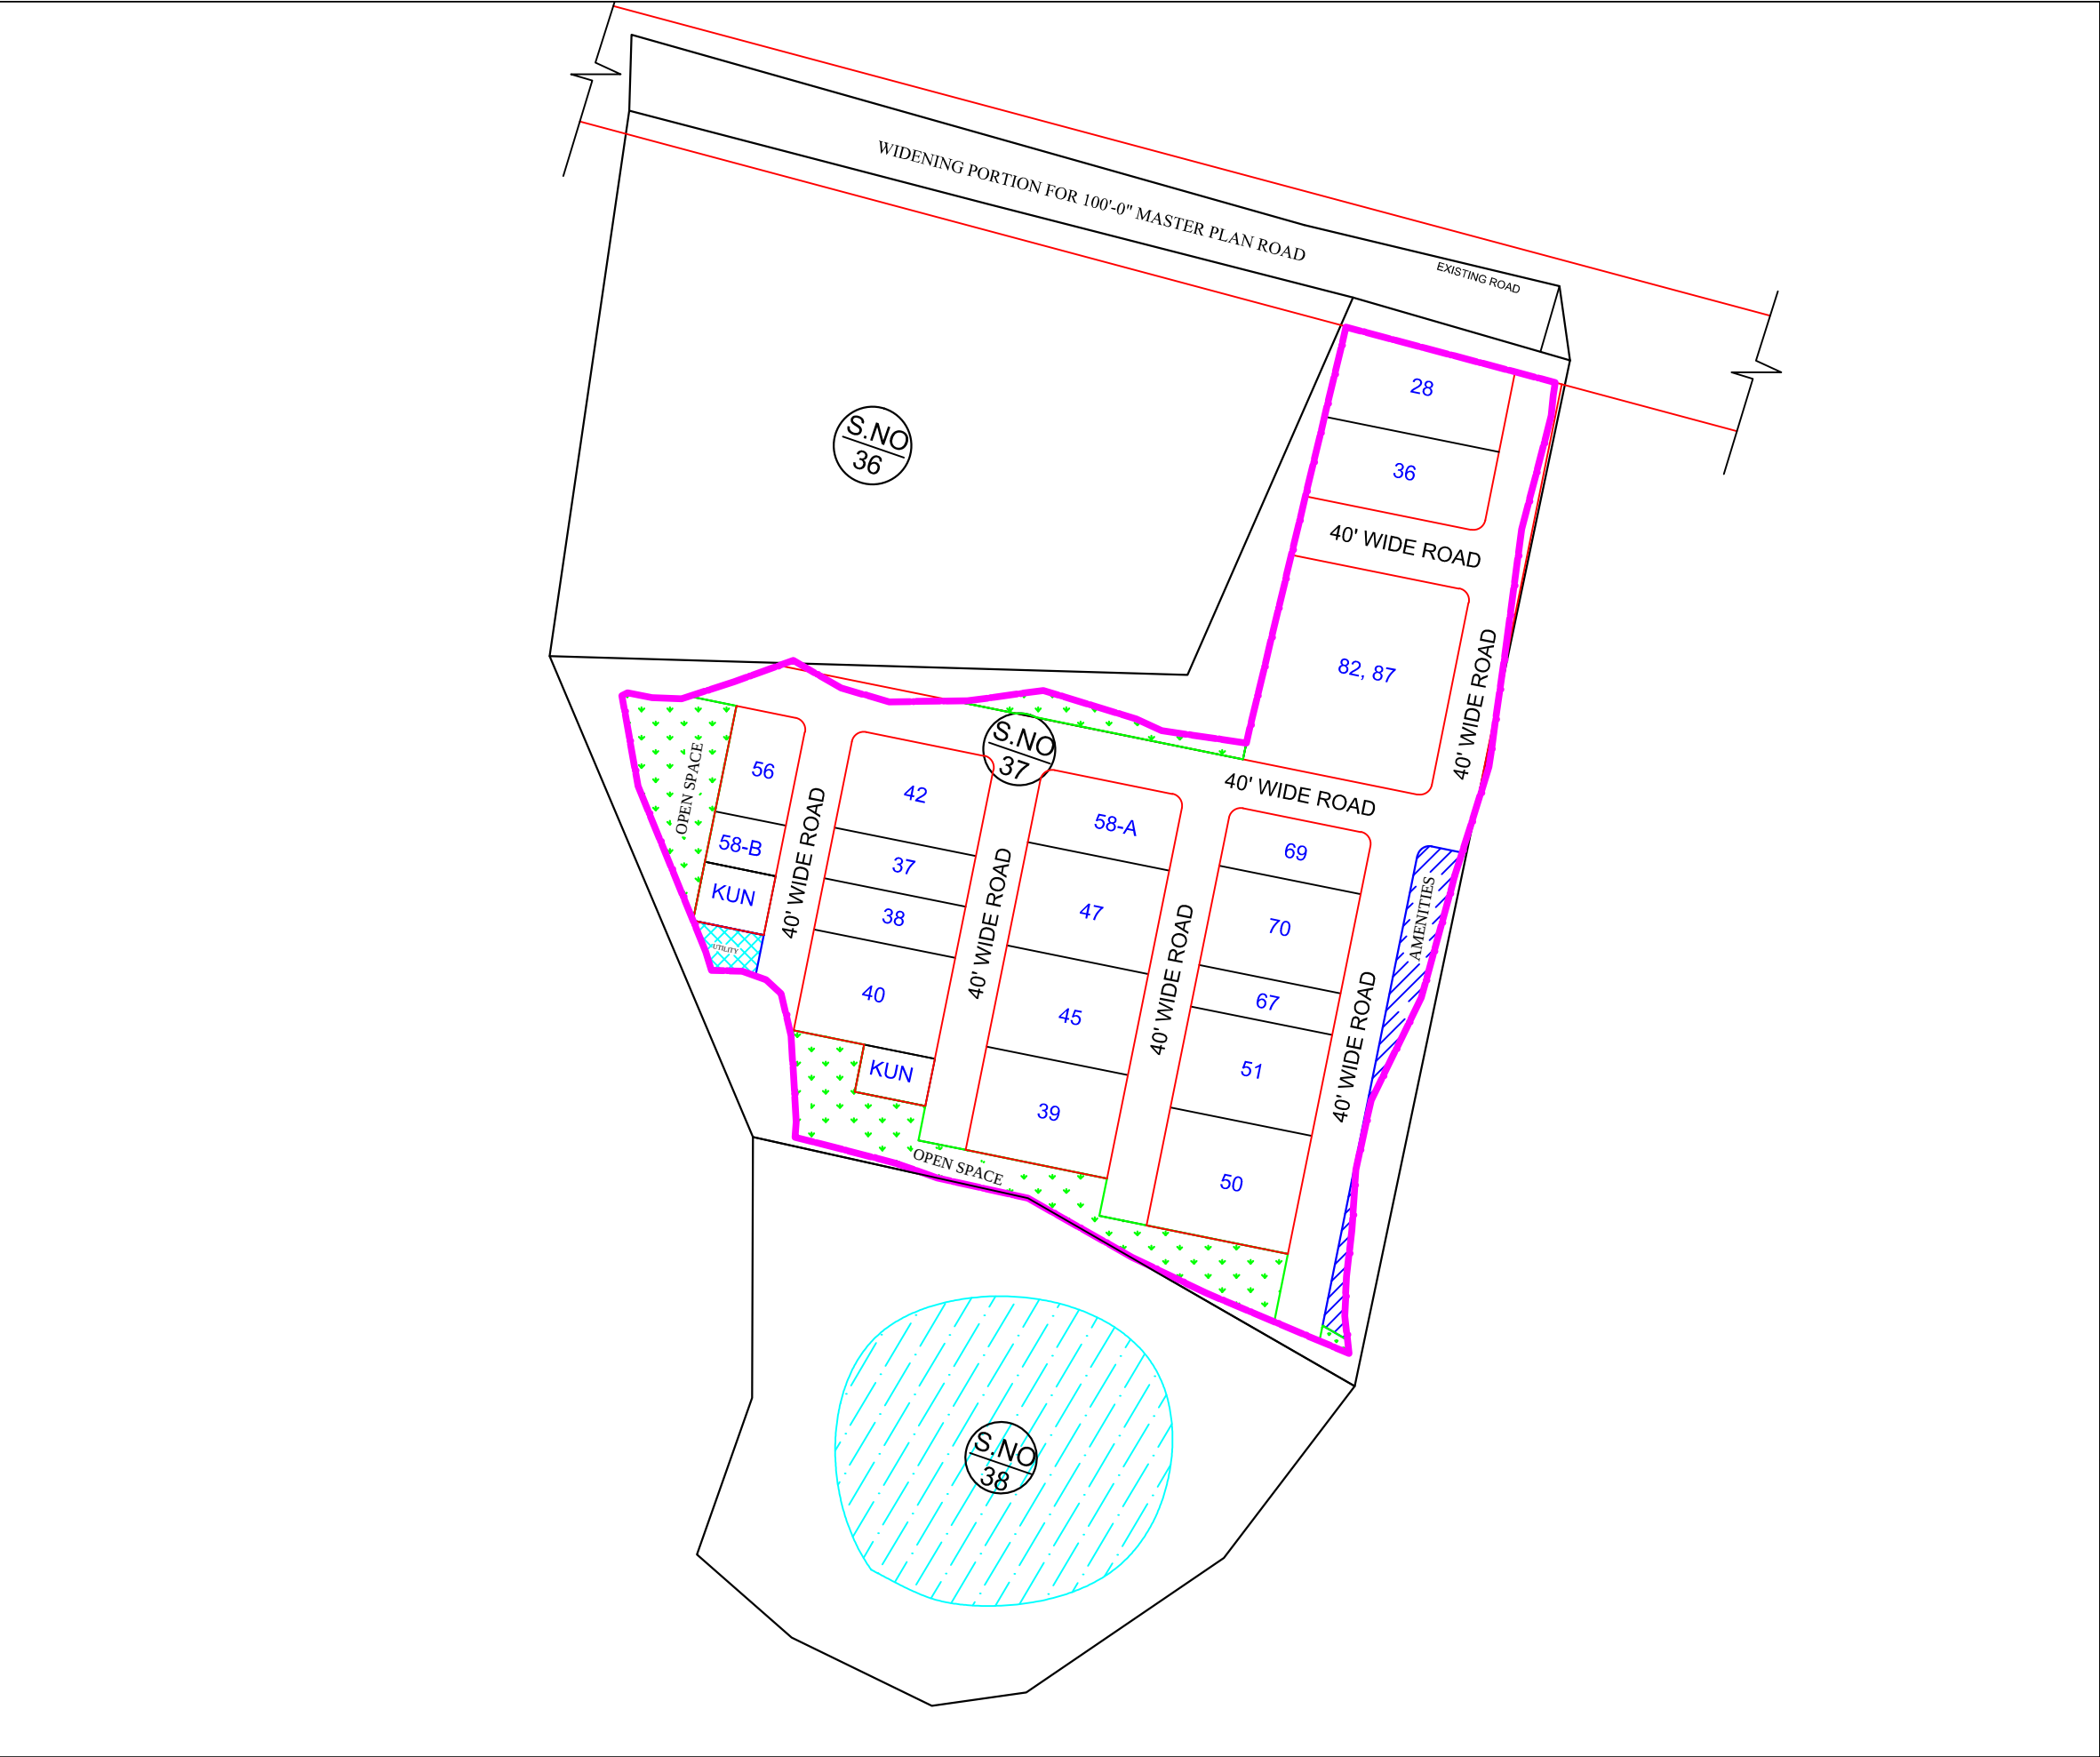

**PLAN SHOWING THE PROPSOED
RECONSTITUTED LAYOUT IN SURVEY
NO. 37/P OF SAMPATHPURAM VILLAGE,
ANAKAPALLI MANDAL, ANAKAPALLI
DISTRICT.**

L.P.No :- 18/2022/SAM-3/AKP

DETAILS OF LAND :

TOTAL SITE AREA	: Acs. 7.27 Cts.
AREA EFFECTED UNDER PROPOSED 100'-00" WIDE ROAD	: Acs. 0.09 Cts.
NET SITE AREA	: Acs. 7.18 Cts.

LAND USE ANALYSIS:

SL.NO.	DESCRIPTION	EXTENT IN Ac.-cts.	PERCENTAGE
1.	PLOTTED AREA	3.98	55.43 %
2.	AMENITIES	0.151	2.11 %
3.	UTILITY	0.039	0.55 %
4.	OPEN SPACE	0.74	10.30 %
5.	ROADS AREA	2.27	31.61 %
TOTAL AREA		7.18	100.00 %

PROPOSED LAYOUT BOUNDARY

SCALE :- 1" : 66'

N
W
E
S

MANDAL SURVEYOR

TAHSILDAR

COMPETENT AUTHORITY