


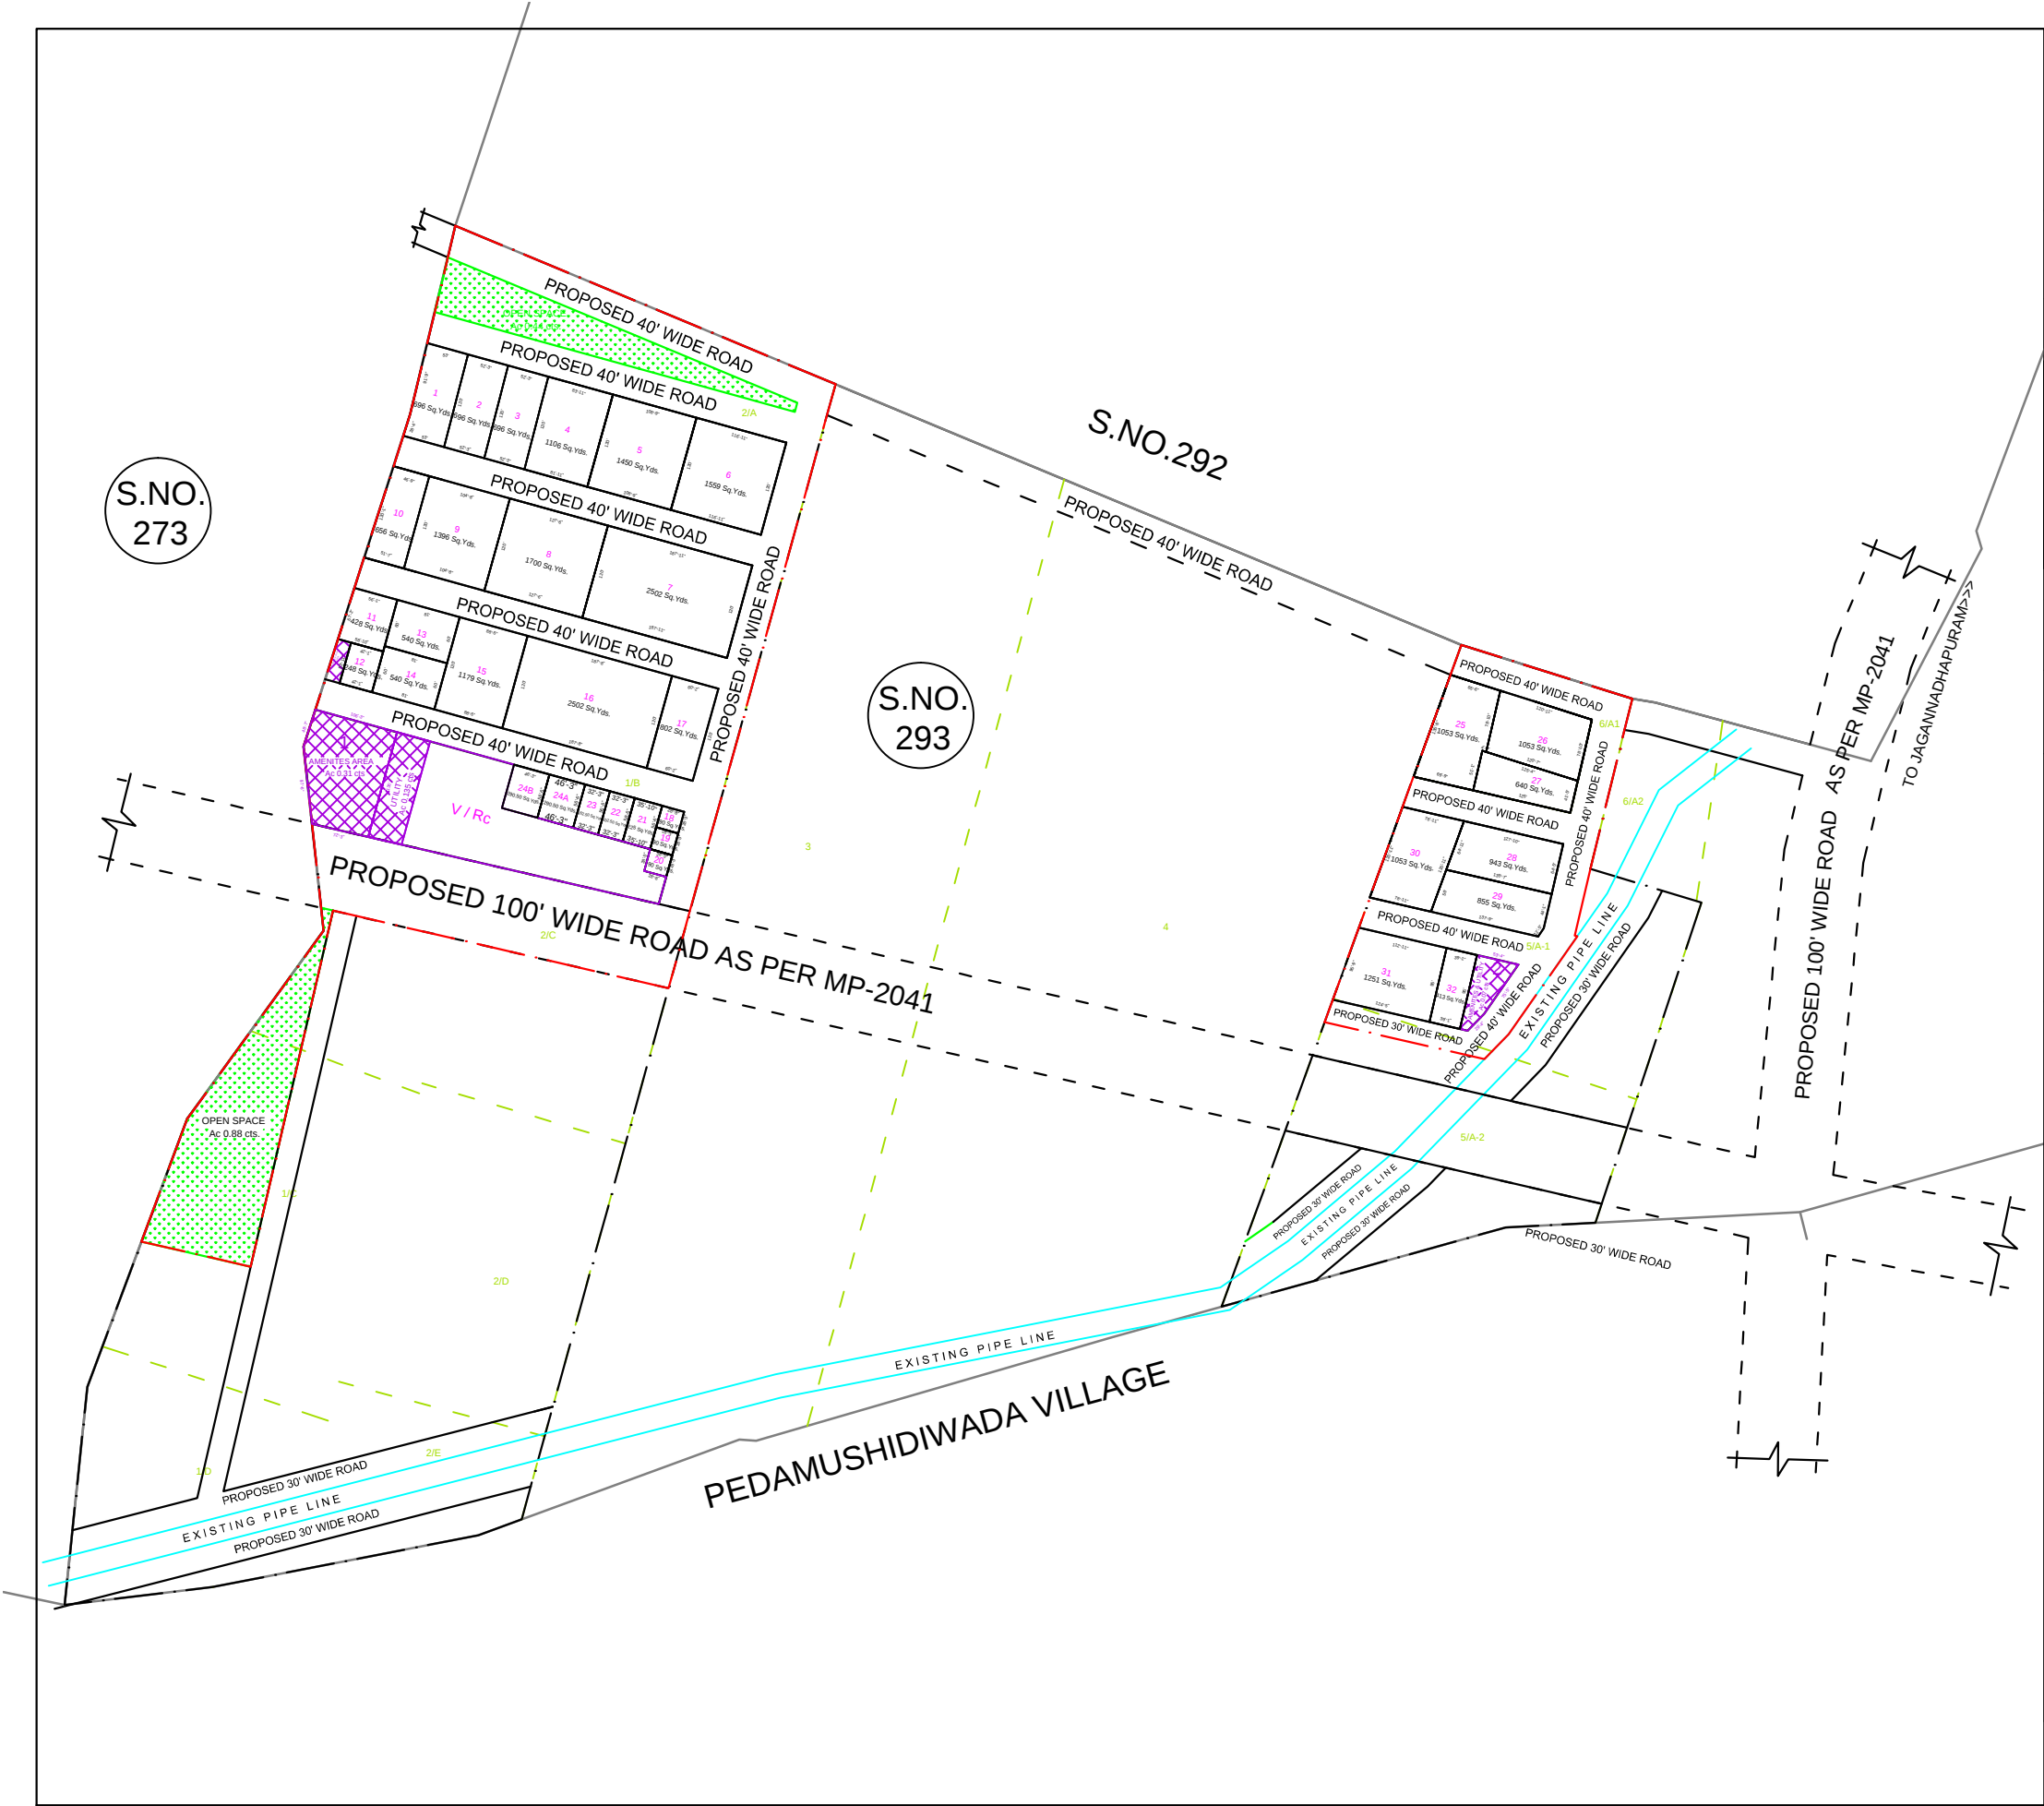

PLAN SHOWING THE PROPOSED
RECONSTITUTED LAYOUT IN Sy.No.293/1A,1B
P,1C P, 2A, 2B, 2C P, 5A-1,5A-2P, 6A1 OF
GOLLALAPALEM (V), SABBAVARAM MANDAL,
VISAKHAPATNAM DISTRICT.

L.P.No:70/2022/GOL-4/SAB

RECONSTITUTED LAYOUT AREA : Ac 13.19 cts.

LAND USE ANALYSIS (for Reconstituted plots) :-

SL.NO.	DESCRIPTION	Prop. Reconstituted plots	
		EXTENT IN Acs. Cts.	PERCENTAGE
1.	PLOTTED AREA	6.325	47.95 %
2.	AMENITIES AREA	0.40	3.03%
3.	UTILITIES AREA	0.135	1.03 %
4.	ROADS AREA	5.01	37.98%
5.	OPEN SPACE AREA	1.32	10.01%
TOTAL AREA		13.19	100.00 %

PROPOSED LAYOUT BOUNDARY

SCALE :1" - 132'



MANDAL SURVEYOR

TAHSILDAR

COMPETENT AUTHORITY