



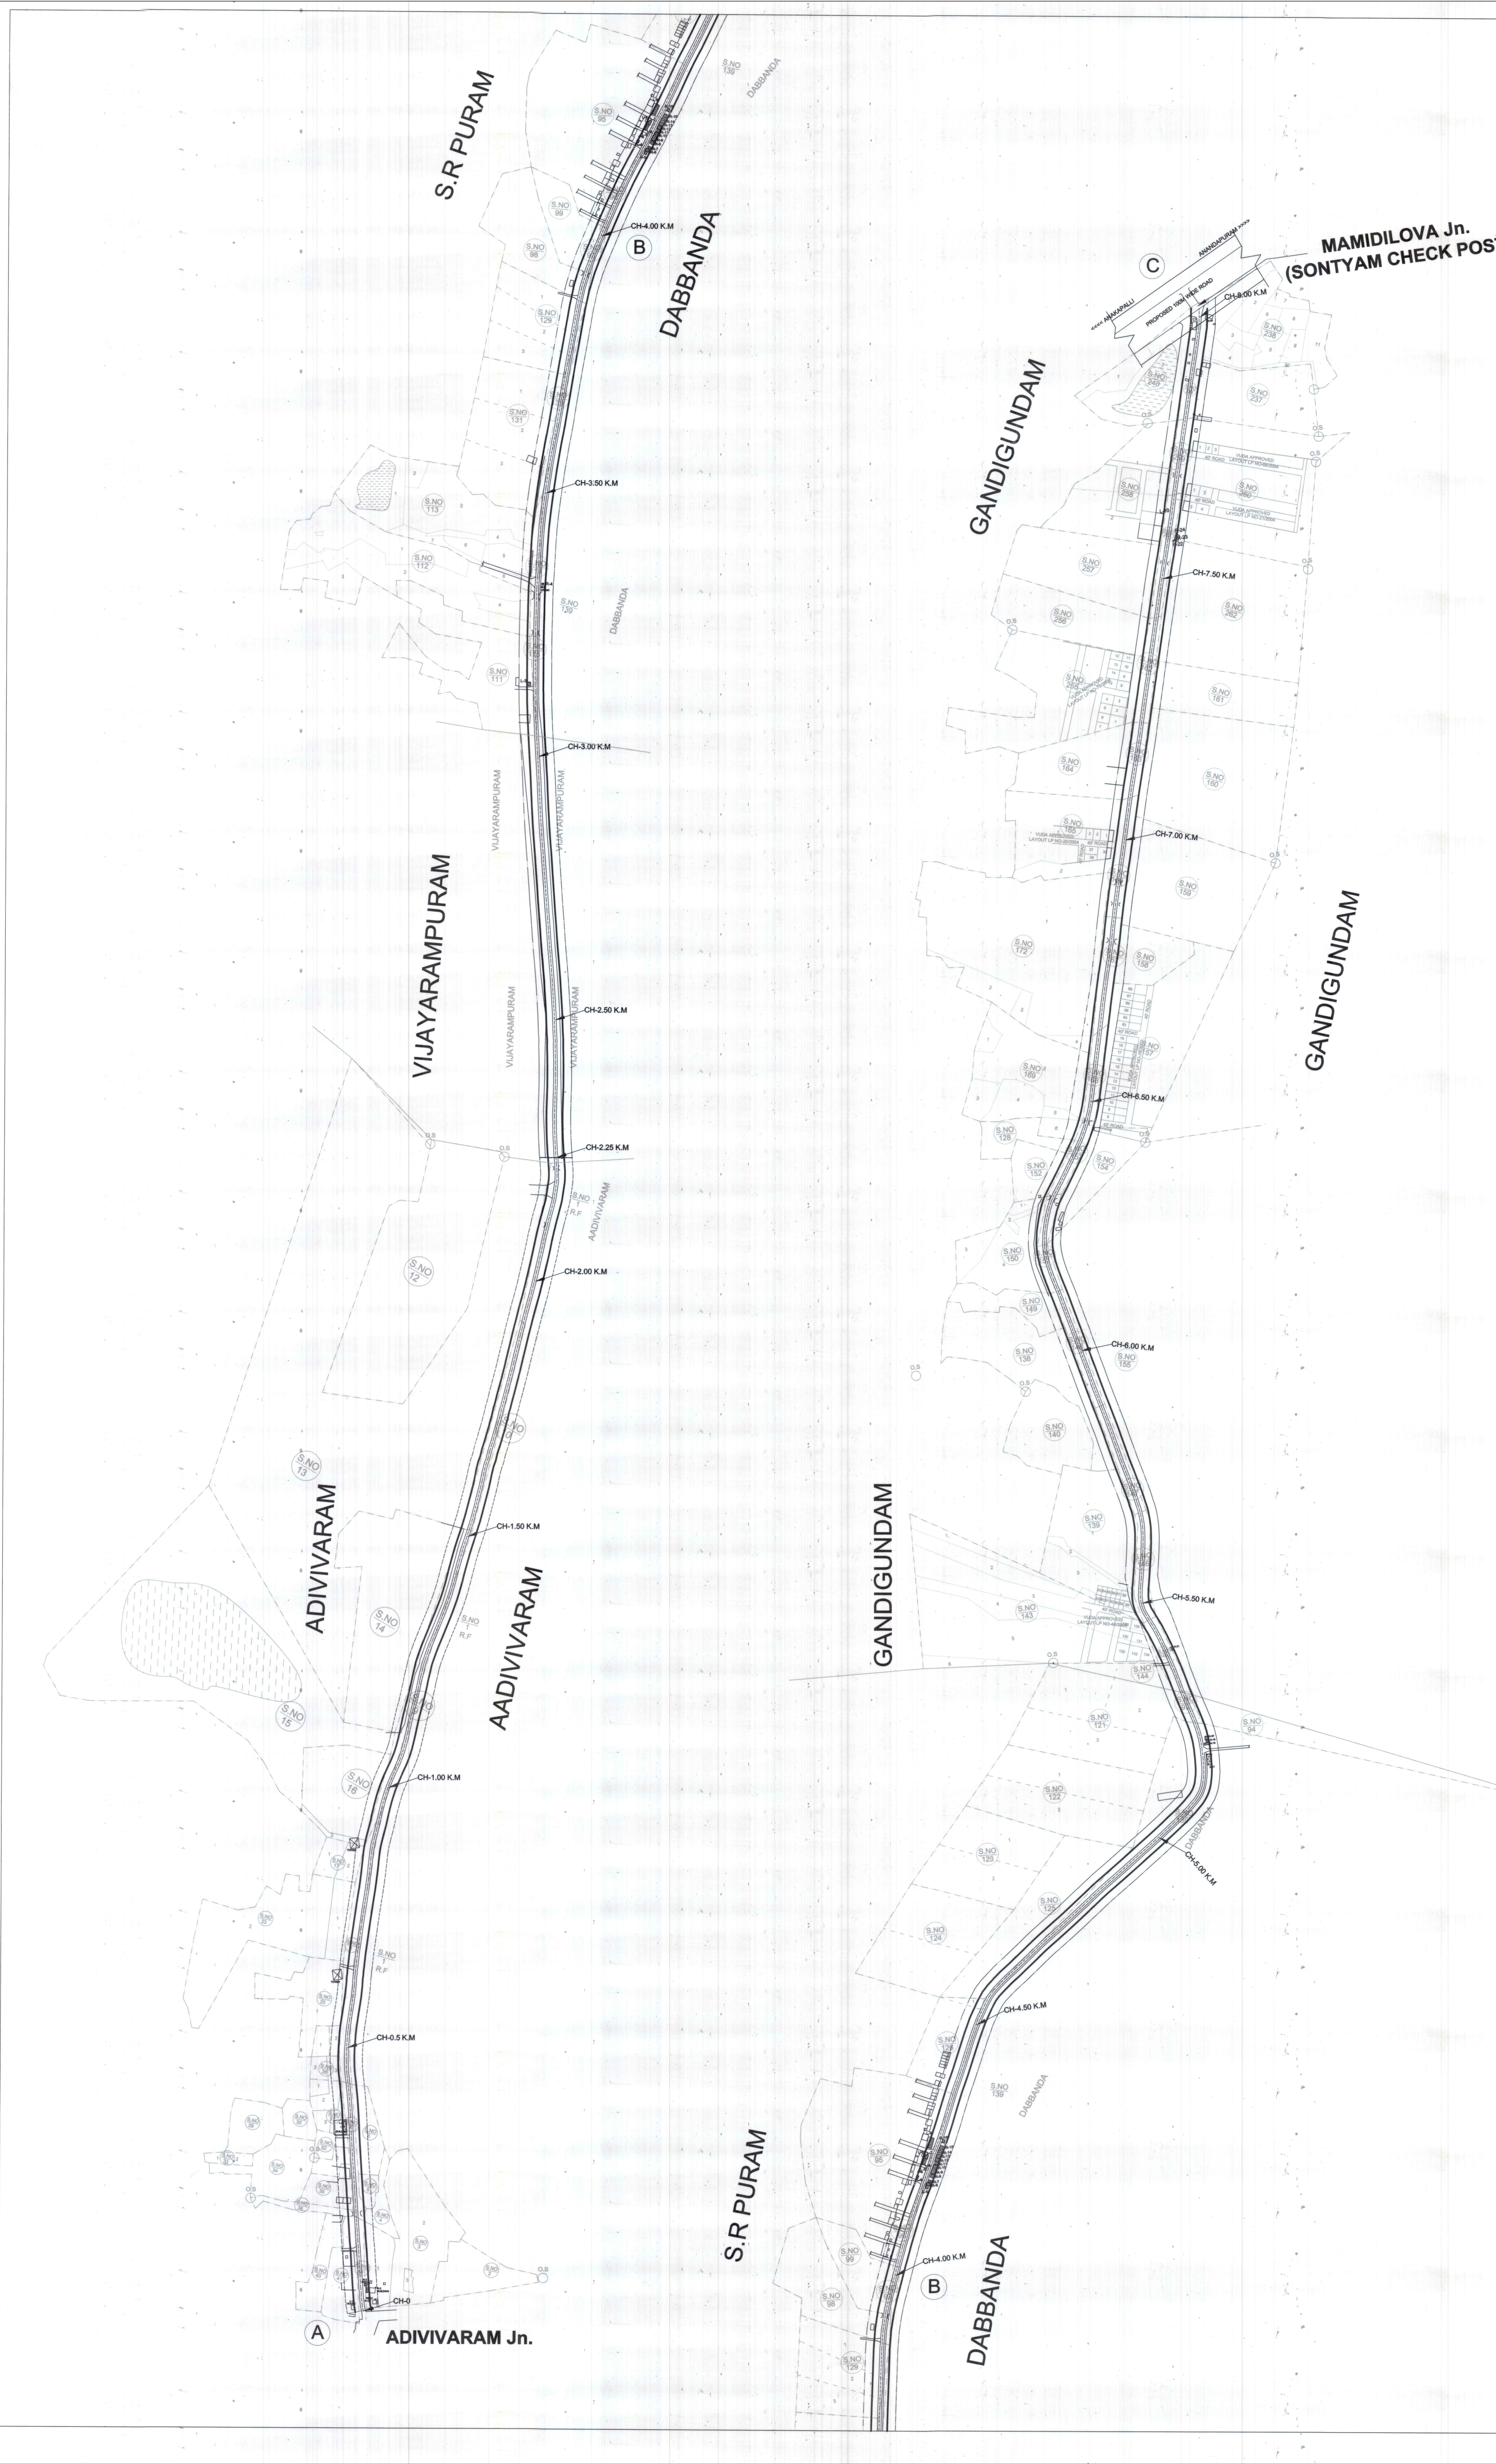


PLAN SHOWING THE PROPOSED ROAD DEVELOPMENT PLAN OF 30 M (100') WIDE ROAD (PHASE-I) CONNECTING FROM ADAVIVARAM Jn. TO MAMIDILOVA Jn. (SONTYAM CHECK POST) PASSING THROUGH THE
SY.Nos.1/P,41/P,48/P,3/P,4/P,36/P,35/P,7/P,5/P,6/P,31/P, 26/P,25/P,8/P,16/P,9/P,14/P,13/P&10/P OF ADAVIVARAM (V), VISAKHAPATNAM RURAL MANDAL & VIJAYARAMAPURAM (V), VISAKHAPATNAM RURAL MANDAL;
Sy.Nos.111/P, 115, 112/P, 113/P, 114, 131/P, 132, 129/P, 98/P, 97, 99/P, 96, 95/P, 126/P, 125/P, 122/P, 121/P, 93, 94/P OF S.R. PURAM (V), PENDURTHI (M);
Sy.No.139/P OF DABBANDA (V), ANANDAPURAM (M) AND Sy.Nos.144/P, 145, 143/P, 139/P, 146, 147, 138/P, 148, 149/P, 150/P, 151, 155/P, 152/P, 153, 154/P, 128/P, 169/P, 168, 157/P, 172/P, 167, 158/P, 165/P, 166, 159/P, 164/P, 163, 160/P, 255/P, 162, 161/P, 256/P, 262/P, 257/P, 261, 260/P, 258/P, 259, 240/P, 239, 238/P OF GANDIGUNDAM (V), ANANDAPURAM (M), VISAKHAPATNAM DISTRICT.

REFERENCE		
PROP. RDP OF 30M WIDE MASTER PLAN ROAD		
PROP. 60M WIDE MASTER PLAN ROAD		
EXISTING ROAD		
PROPERTY LINES		
F.M.B BOUNDARY		
SUB-DIVISION		
ROAD CENTER LINE		
SITE'S EFFECTED UNDER ROAD WIDENING RCC BUILDINGS		
LENGTH OF THE PROPOSED RDP - 8.00 KM		
PROPOSED 30 M (100') RDP AREA STATEMENT		
AFFECTED BUILT AREA		AFFECTED VACANT AREA
RIGHT SIDE	LEFT SIDE	92688.10 Sq.Mts (Ac 22.90 Cts)
889.06 Sq.Mts	514.56 Sq.Mts	
TOTAL AFFECTED BUILT UP AREA		EXISTING ROAD AREA
1403.62 Sq.Mts		147688.10 Sq.Mts (Ac 36.49 Cts)
AFFECTED GOVERNMENT LAND AREA		Acs.54.87cts (2,22,071.65 Sq.Mts.)
AFFECTED PRIVATE LAND AREA		Acs.02.92cts. (11,809.57 Sq.Mts.)
AFFECTED ENDOWMENT LAND AREA		Acs.01.60cts. (6,495.14 Sq.Mts.)
NO. OF PROPERTIES RIGHT SIDE		: R25
NO. OF PROPERTIES LEFT SIDE		: L10
TOTAL AFFECTED PROPERTIES		: 35

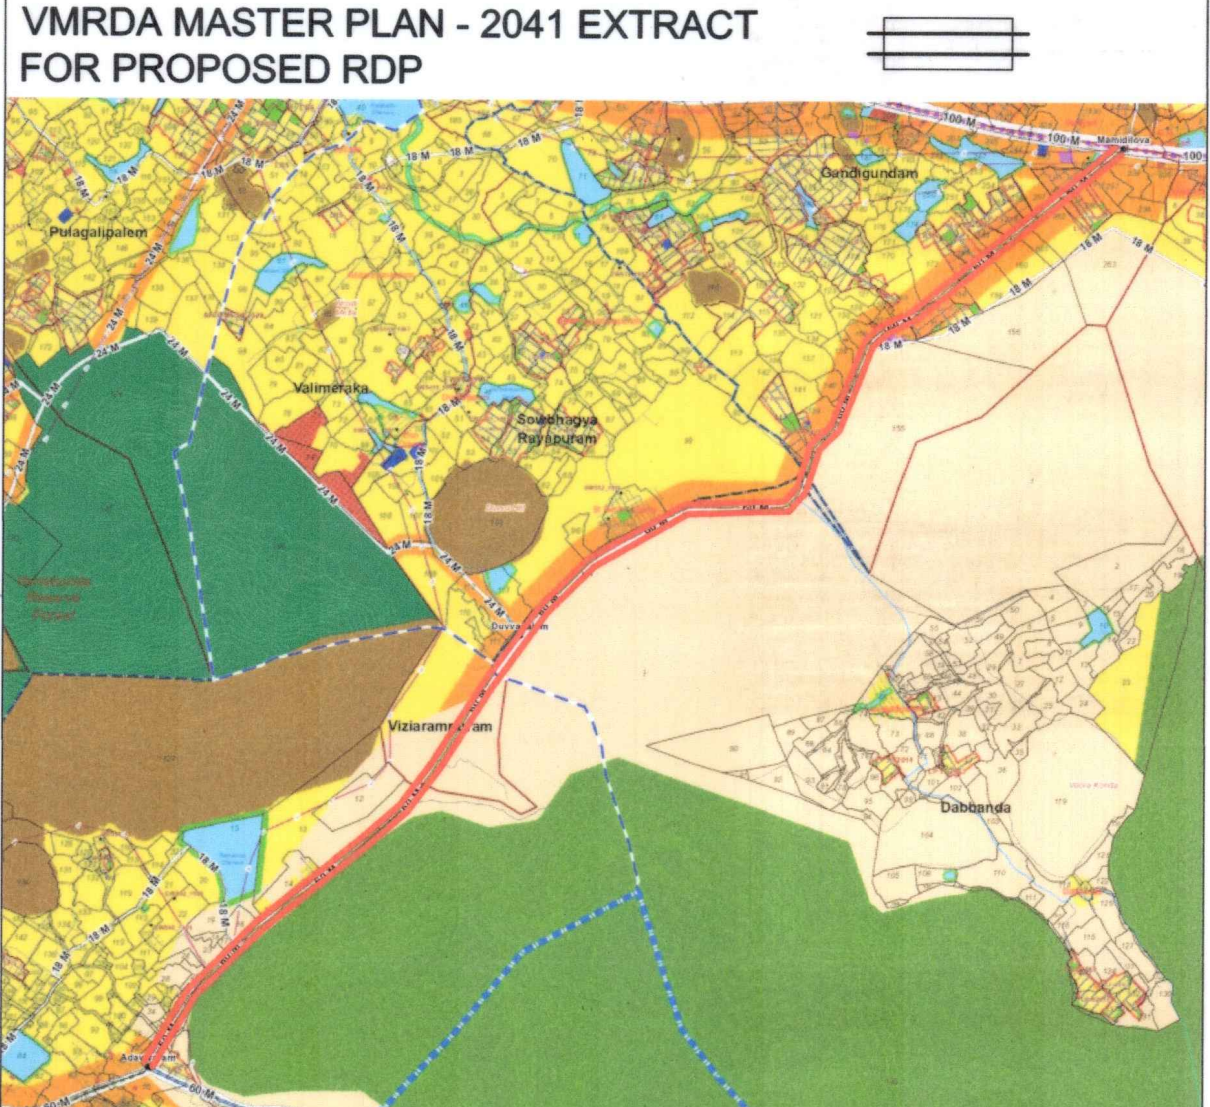


File RC No: 11025/312/2024 (e-2529421)
R.D.P. No : 08/2025 (THIS REVISED RDP No-1/2025)
All Dimensions Are In Meters
Scale: 1:4000

NOTE:
THE SURVEY NUMBERS AND EXTENTS AFFECTED ARE SHOWN IN THIS RDP AS PER THE AVAILABLE REVENUE RECORD IN PUBLIC DOMAIN. THE EXACT DETAILS SHALL BE CONSIDERED AS PER THE AUTHENTICATED REVENUE RECORD ONLY.

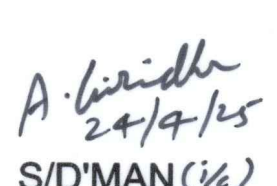
S/D MAN (16)


Jr. PLANNING OFFICER


Asst. PLANNING OFFICER

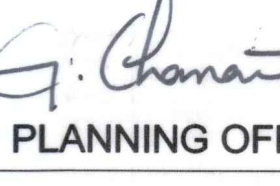
PLANNING OFFICER


CHIEF URBAN PLANNER


METROPOLITAN COMMISSIONER


VISAKHAPATNAM METROPOLITAN
REGION DEVELOPMENT AUTHORITY