


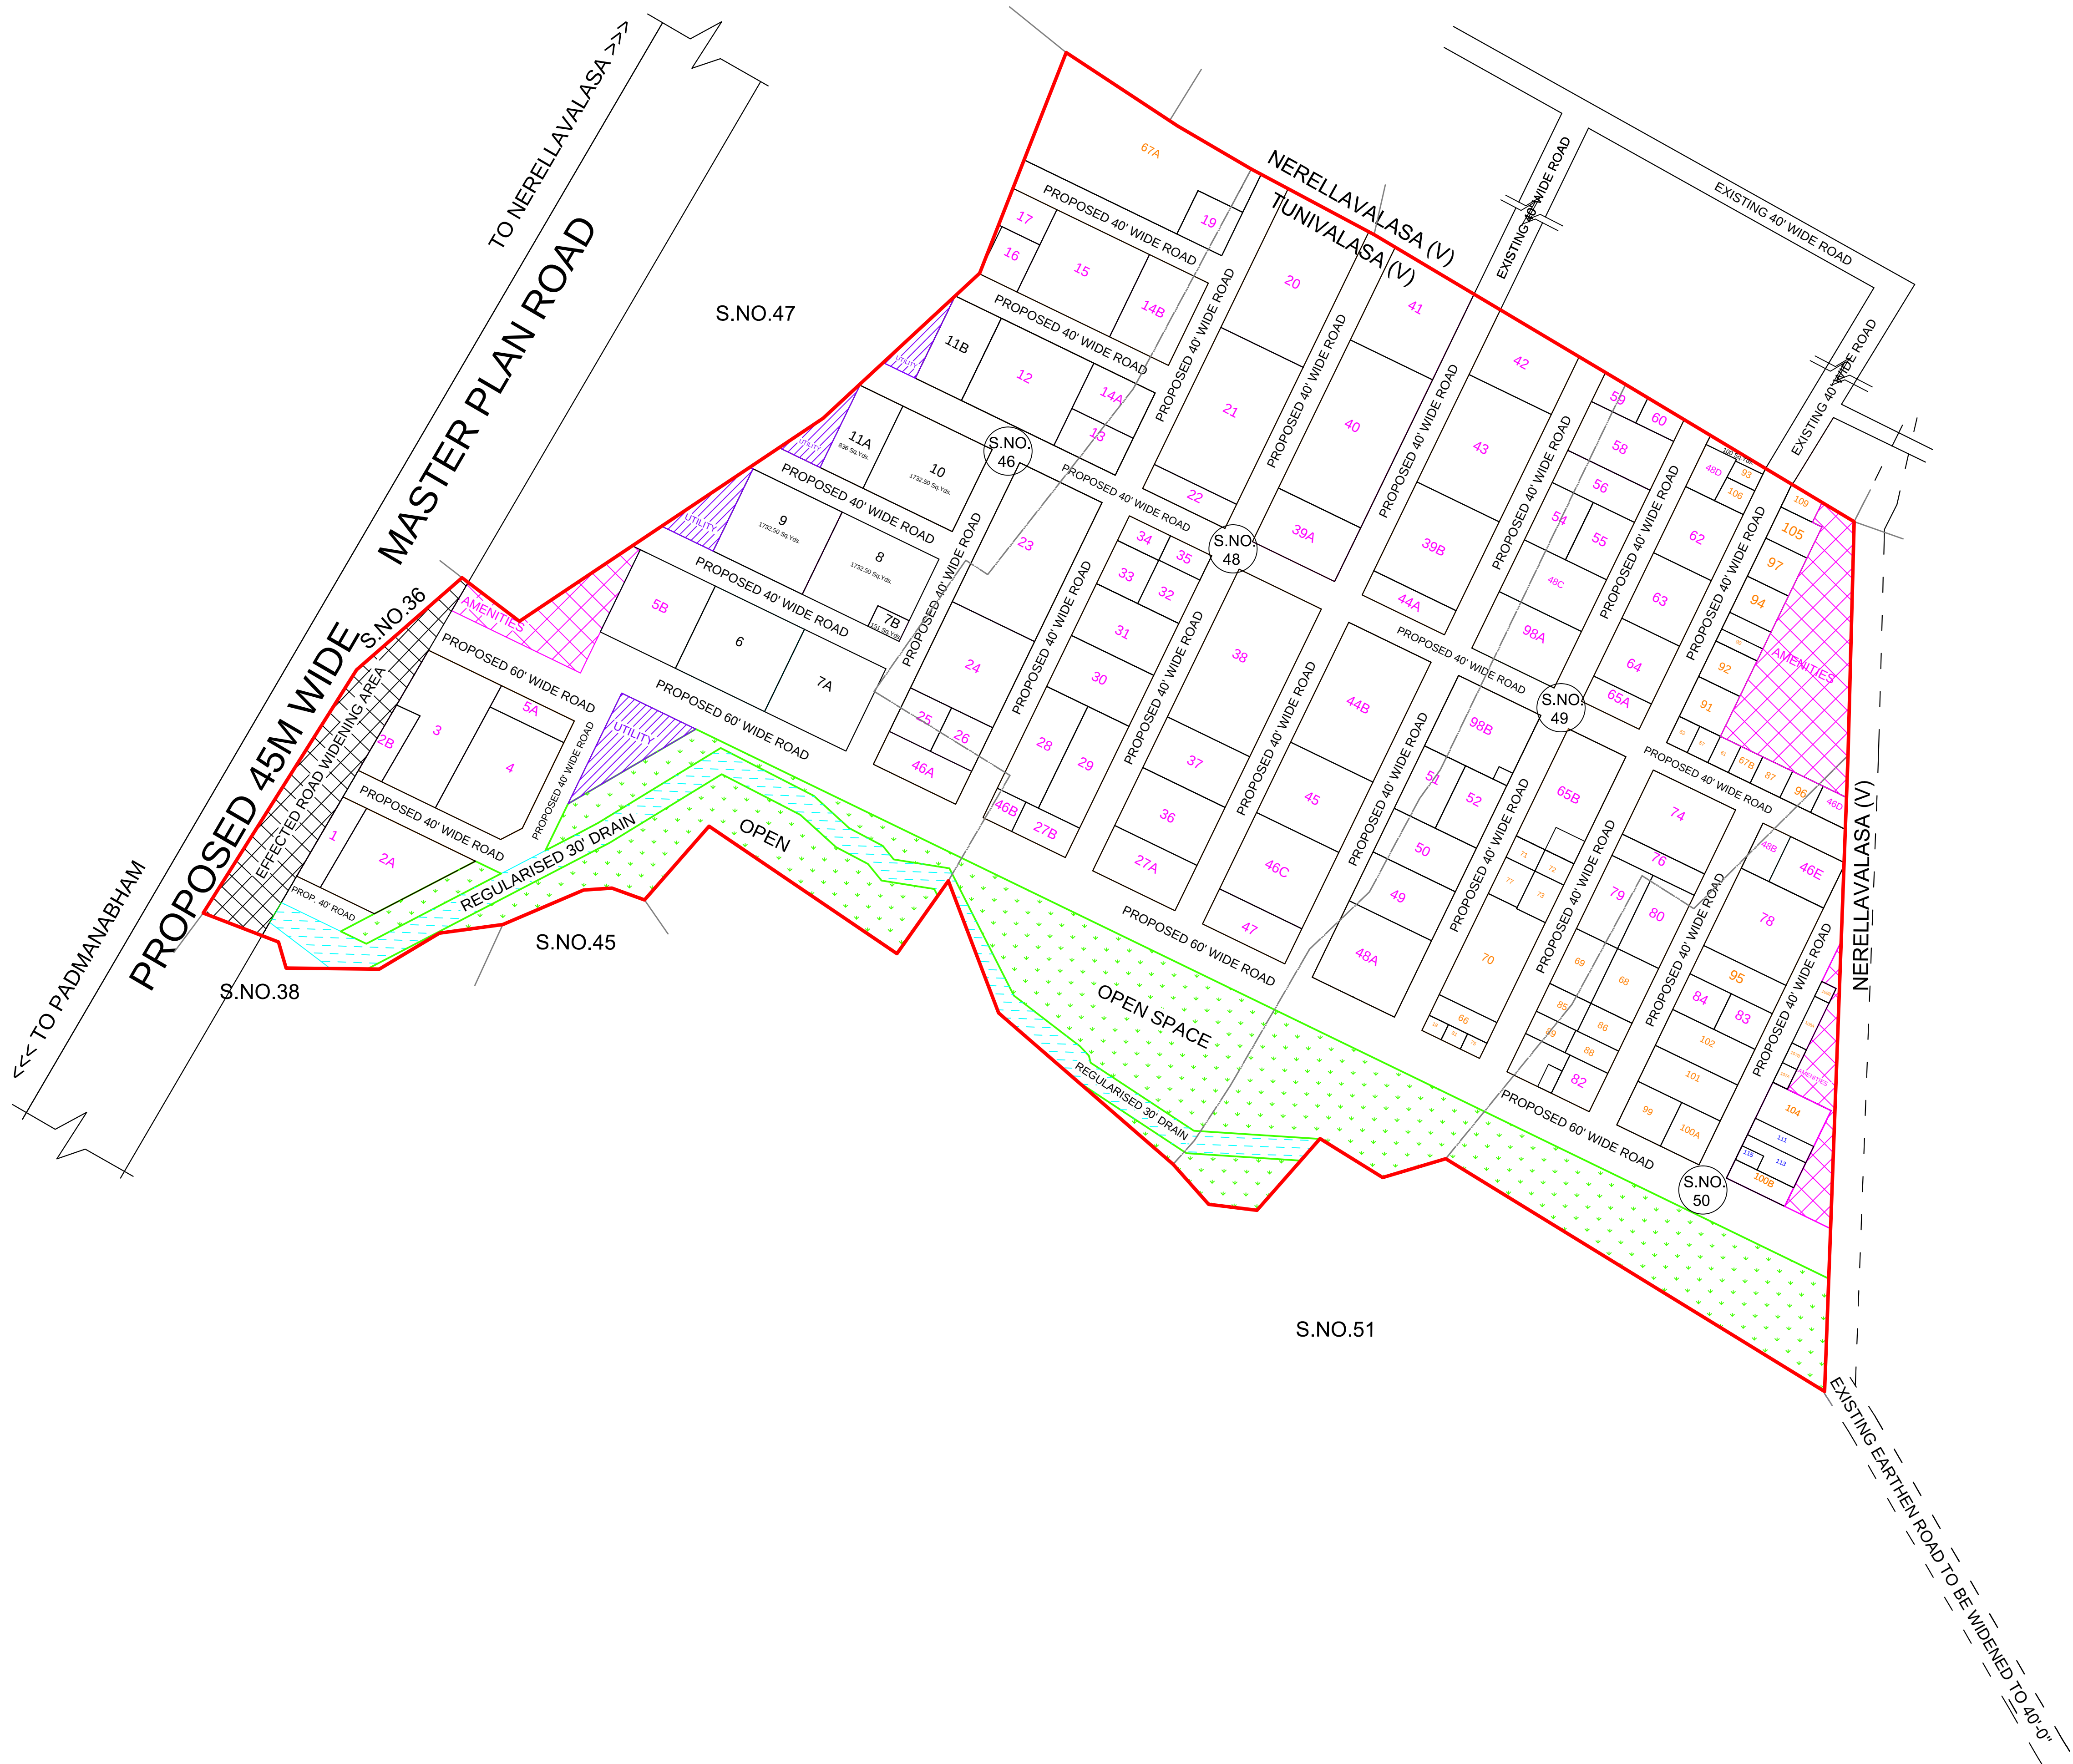

PLAN SHOWING THE PROPOSED
RECONSTITUTED LAYOUT IN Sy.Nos.46,
48, 49 & 50 OF TUNIVALASA (V),
PADMANABHAM MANDAL,
VISAKHAPATNAM DISTRICT

L.P.No :- 75/2022/TUN-2/PAD

DETAILS OF LAND

RECONSTITUTED LAYOUT AREA : Acs.43.30 Cts


LAND USE ANALYSIS :- (for Reconstituted plots)

SL.NO.	DESCRIPTION	EXTENT IN Acs. Cts.	PERCENTAGE
1.	PLOTTED AREA	21.77	50.28 %
2.	AMENITIES	1.42	3.28 %
3.	UTILITY	0.45	1.03 %
4.	ROADS AREA	12.33	28.48 %
5.	OPEN SPACE AREA	5.40	12.47 %
6.	DRAIN AREA	1.13	2.61 %
7.	MASTER PLAN ROAD	0.80	1.85 %
TOTAL AREA		43.30	100.00 %

REFERENCE

-  PROPOSED LAYOUT BOUNDARY
-  OPEN SPACE
-  AMENITIES
-  UTILITY
-  EXISTING NATURAL STREAM

SCALE :- 1" : 66'

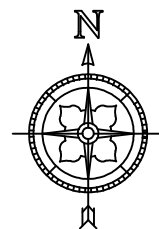

MANDAL SURVEYOR

TAHSILDAR

COMPETENT AUTHORITY