


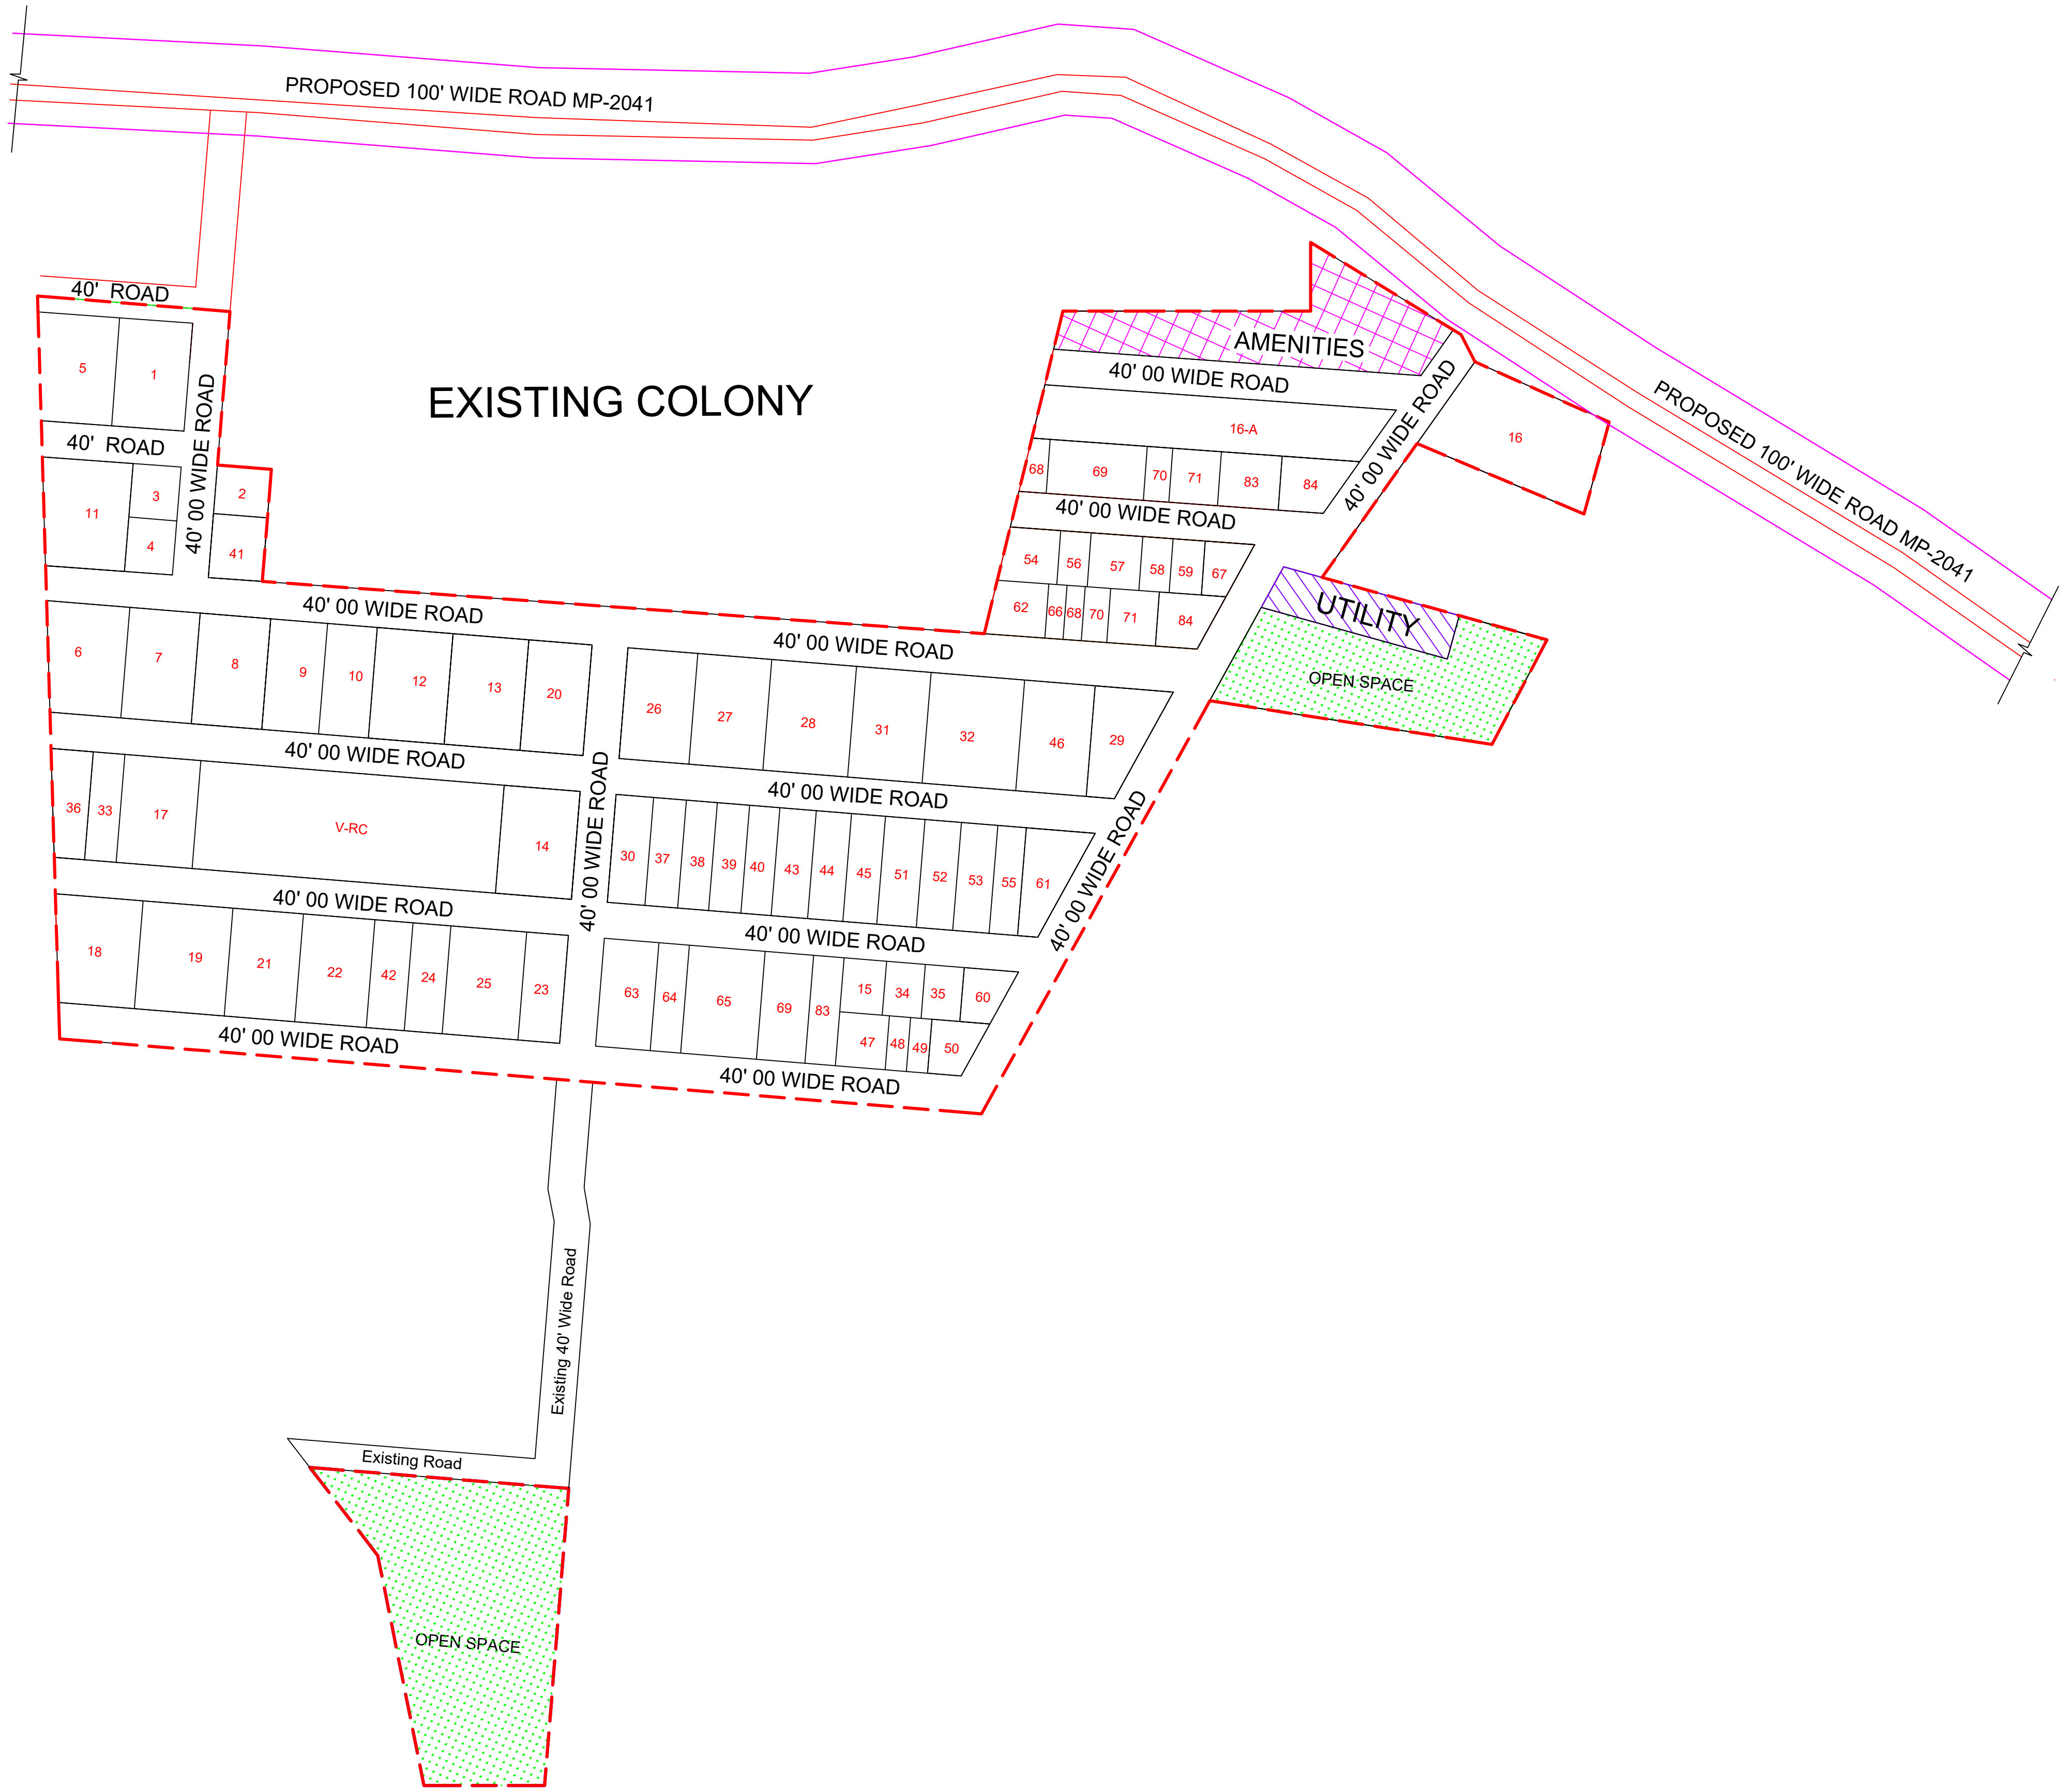

PLAN SHOWING THE PROPOSED
RECONSTITUTED LAYOUT IN
SY.NOs. 50 & 85 OF
V.J PALEM VILLAGE,
ANAKAPALLI MANDAL,
ANAKAPALLI DISTRICT .

L.P.No :- 15/2022/VJP/AKP

Land allocated for Reconstituted Plots : Acs. 22.10 Cts.


LAND USE ANALYSIS :-

SL.NO.	DESCRIPTION	EXTENT IN Acs. Cts.	PERCENTAGE
1.	PLOTTED AREA	12.25	55.43 %
2.	AMENITIES AREA &	0.665	3.01 %
3.	UTILITIES AREA	0.23	1.04 %
4.	ROADS AREA	6.705	30.34 %
5.	OPEN SPACE AREA	2.25	10.18 %
	TOTAL AREA	22.10	100.00 %

REFERENCE

- PROPOSED LAYOUT BOUNDARY
- OPEN SPACE
- AMENITIES
- UTILITY

SCALE :- 1" : 66'

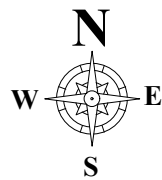

MANDAL SURVEYOR

TAHSILDAR

COMPETENT AUTHORITY